


Street: **VILLA AVE**
8228.71P
 X-Street: **ELECTRIC AVE**
 OFFICIAL USE ONLY

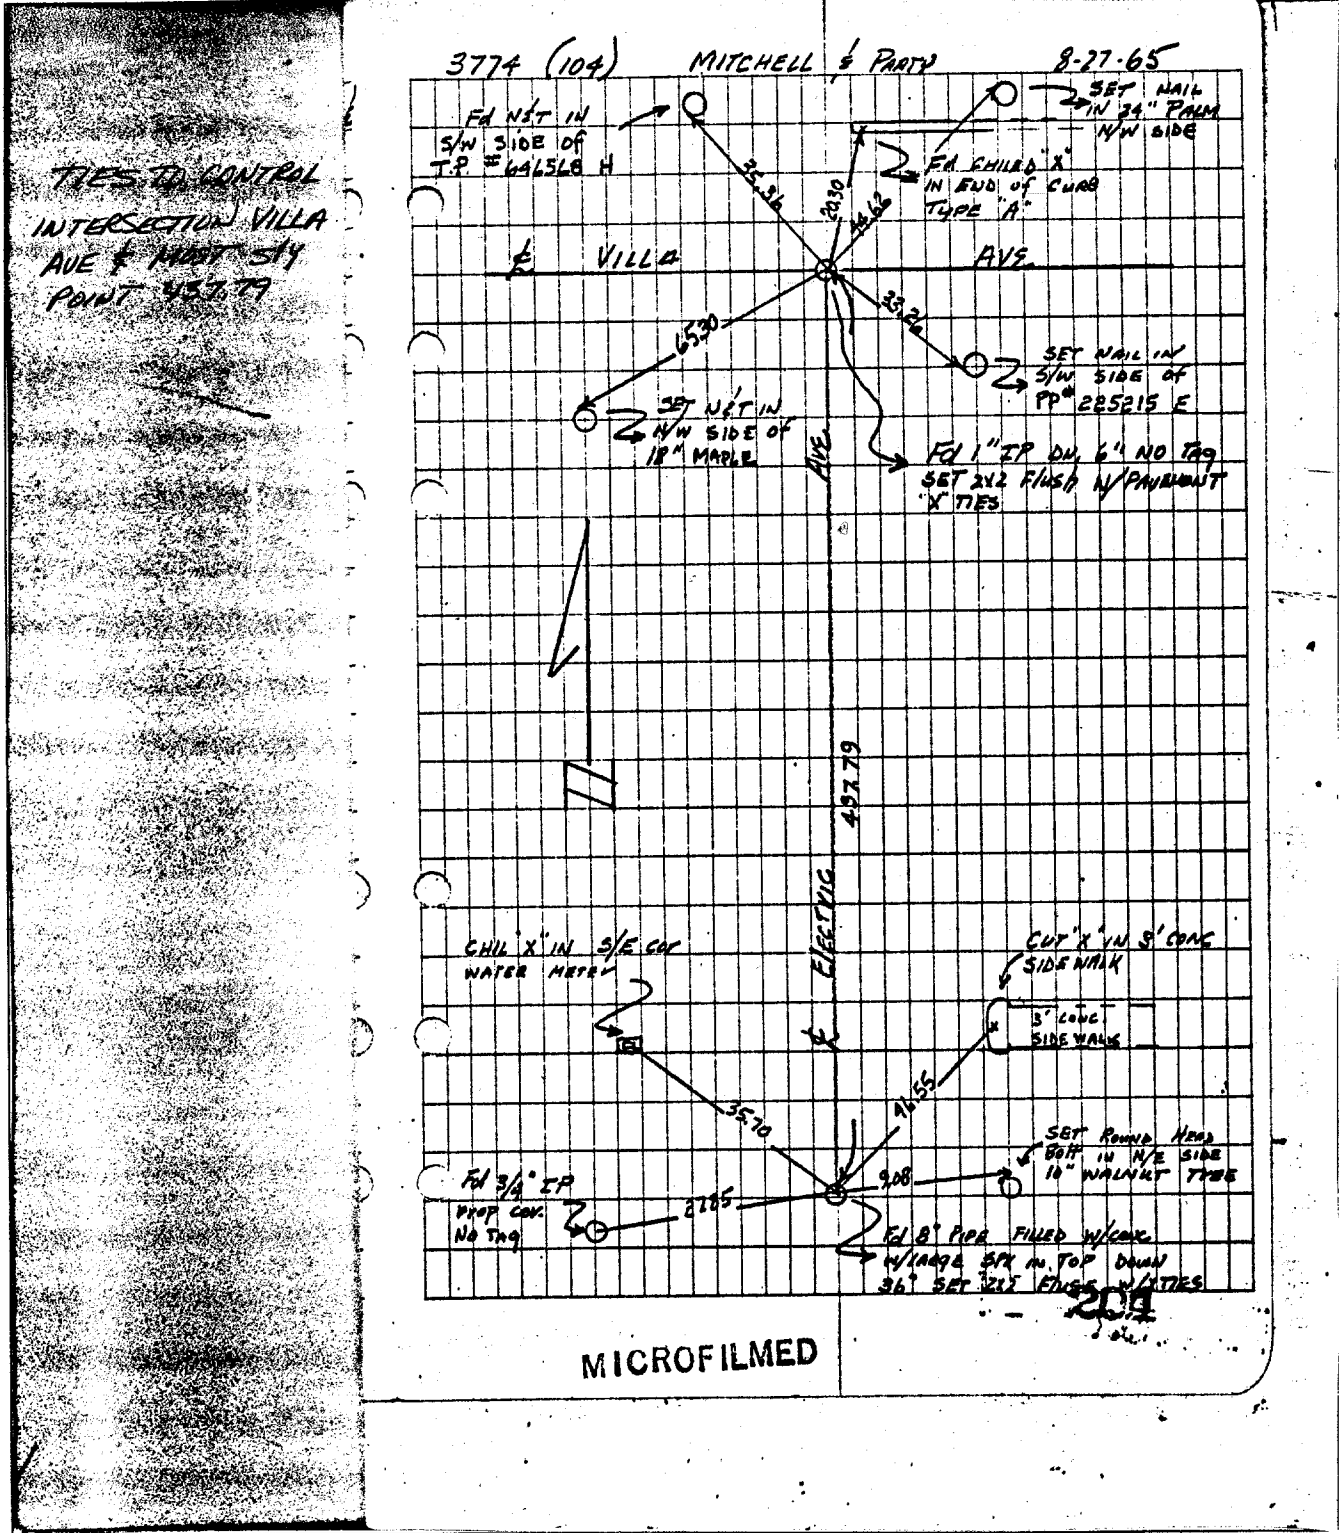

TIES TO CONTROL
 INTERSECTION VILLA
 AVE & MAIN ST
 POINT 437.79

MICROFILMED

- ✕ FD. Ramset Nail on T/C
- FD. LD. & TK. on T/C
- FD. "C" Nail on T/C
- Set LD. & TK. on T/C

Scale:
 Date:
 Drawn by:
 W.O.:
 F.B.:

OFFICIAL TIE PLAT

CITY OF RIVERSIDE

These ties are for the purpose of perpetuating the found
 monumentation. No claim is made as to the relationship of
 the points or lines shown hereon to true boundary locations.

Sheet 1 of 1
 File No.: