


TRANSIT TIES

HISTORICAL DATA
 LL 11/3
 CRFB 695/2
 CRFB 575/68

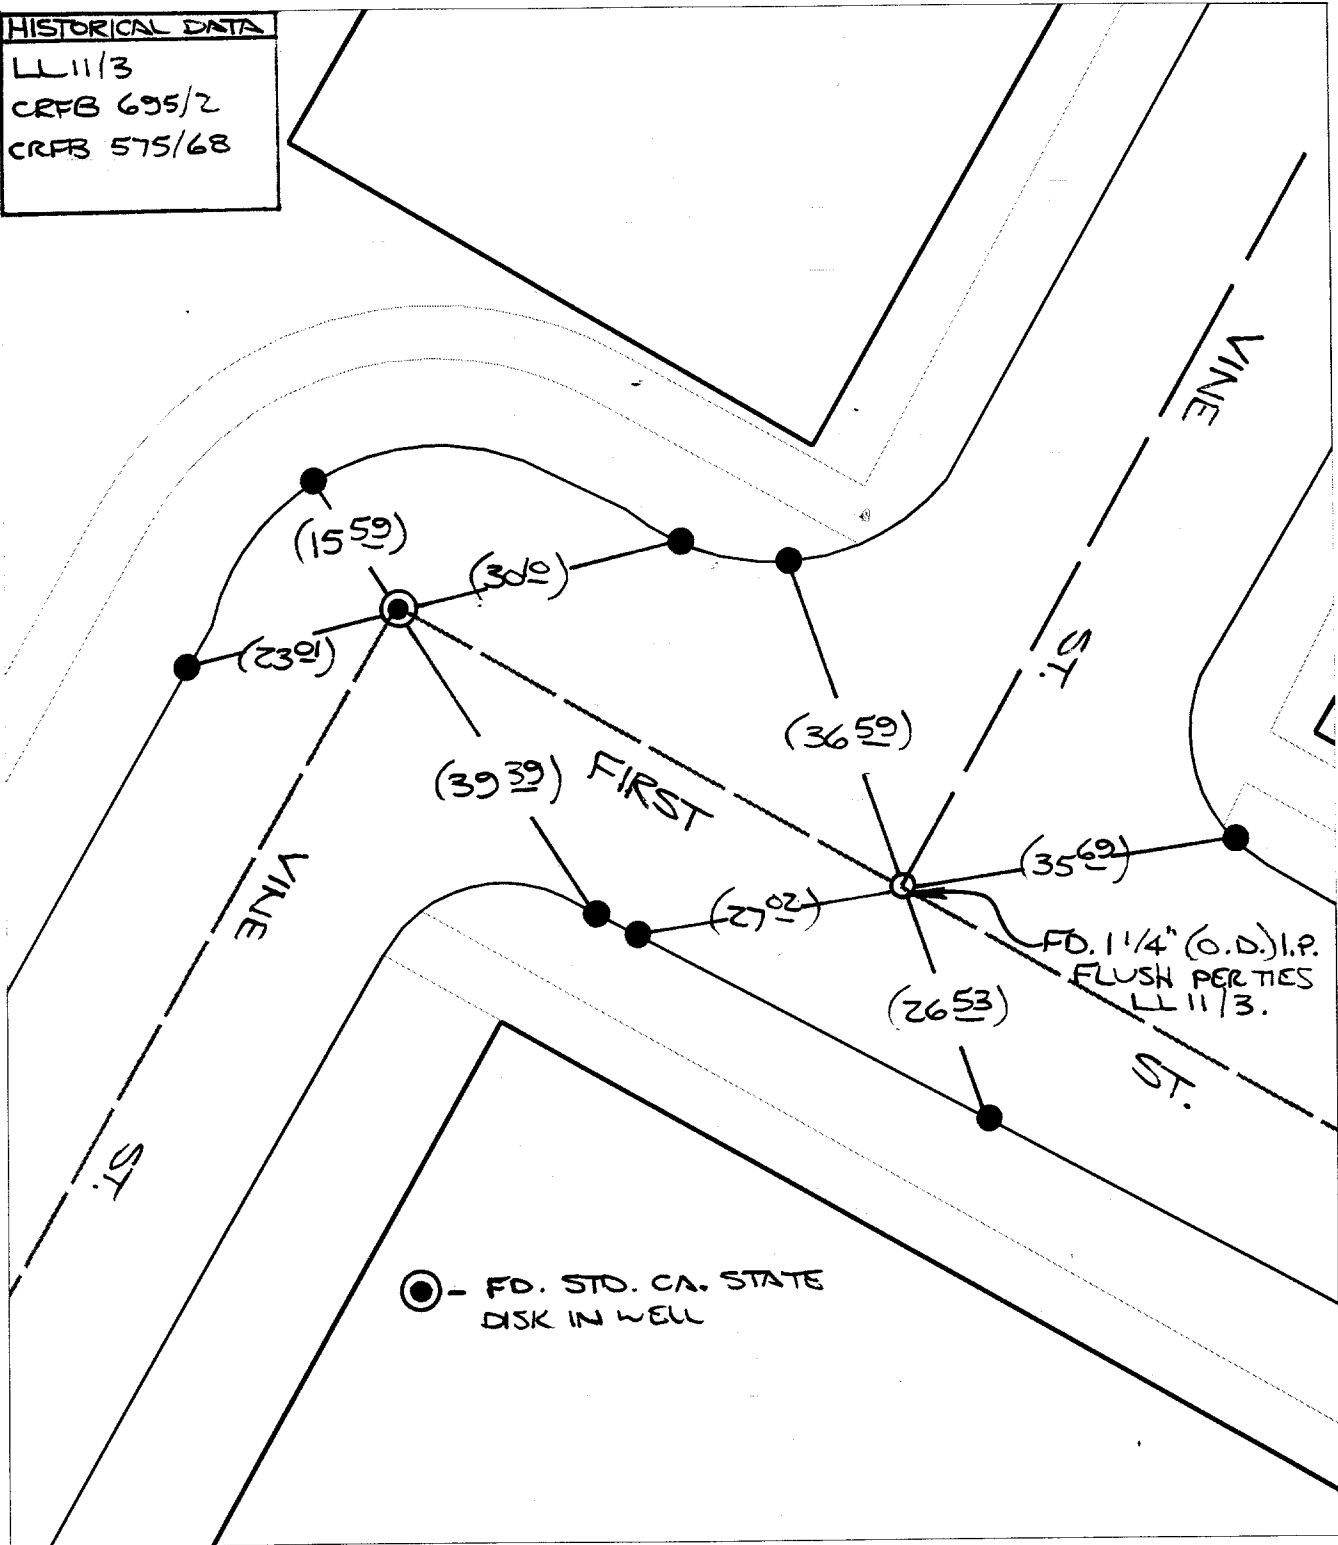

Street: **8238.71E** FIRST ST. X-Street: VINE ST.
 OFFICIAL USE ONLY

- ✕ FD. Ramset Nail on T/C
- FD. LD. & TK. on T/C
- FD. "C" Nail on T/C
- Set LD. & TK. on T/C

Scale: 1" = 20'
 Date: 06/23/99
 Drawn by: scurtis *MS*
 W.O.:
 F.B.:

OFFICIAL TIE PLAT
 CITY OF RIVERSIDE



These ties are for the purpose of perpetuating the found monumentation. No claim is made as to the relationship of the points or lines shown hereon to true boundary locations.

Sheet 1 of 1
 File No.: