


Street: VINEYARD
8258.T/F
 X-Street: FOX & RHINELANDER
 OFFICIAL USE ONLY

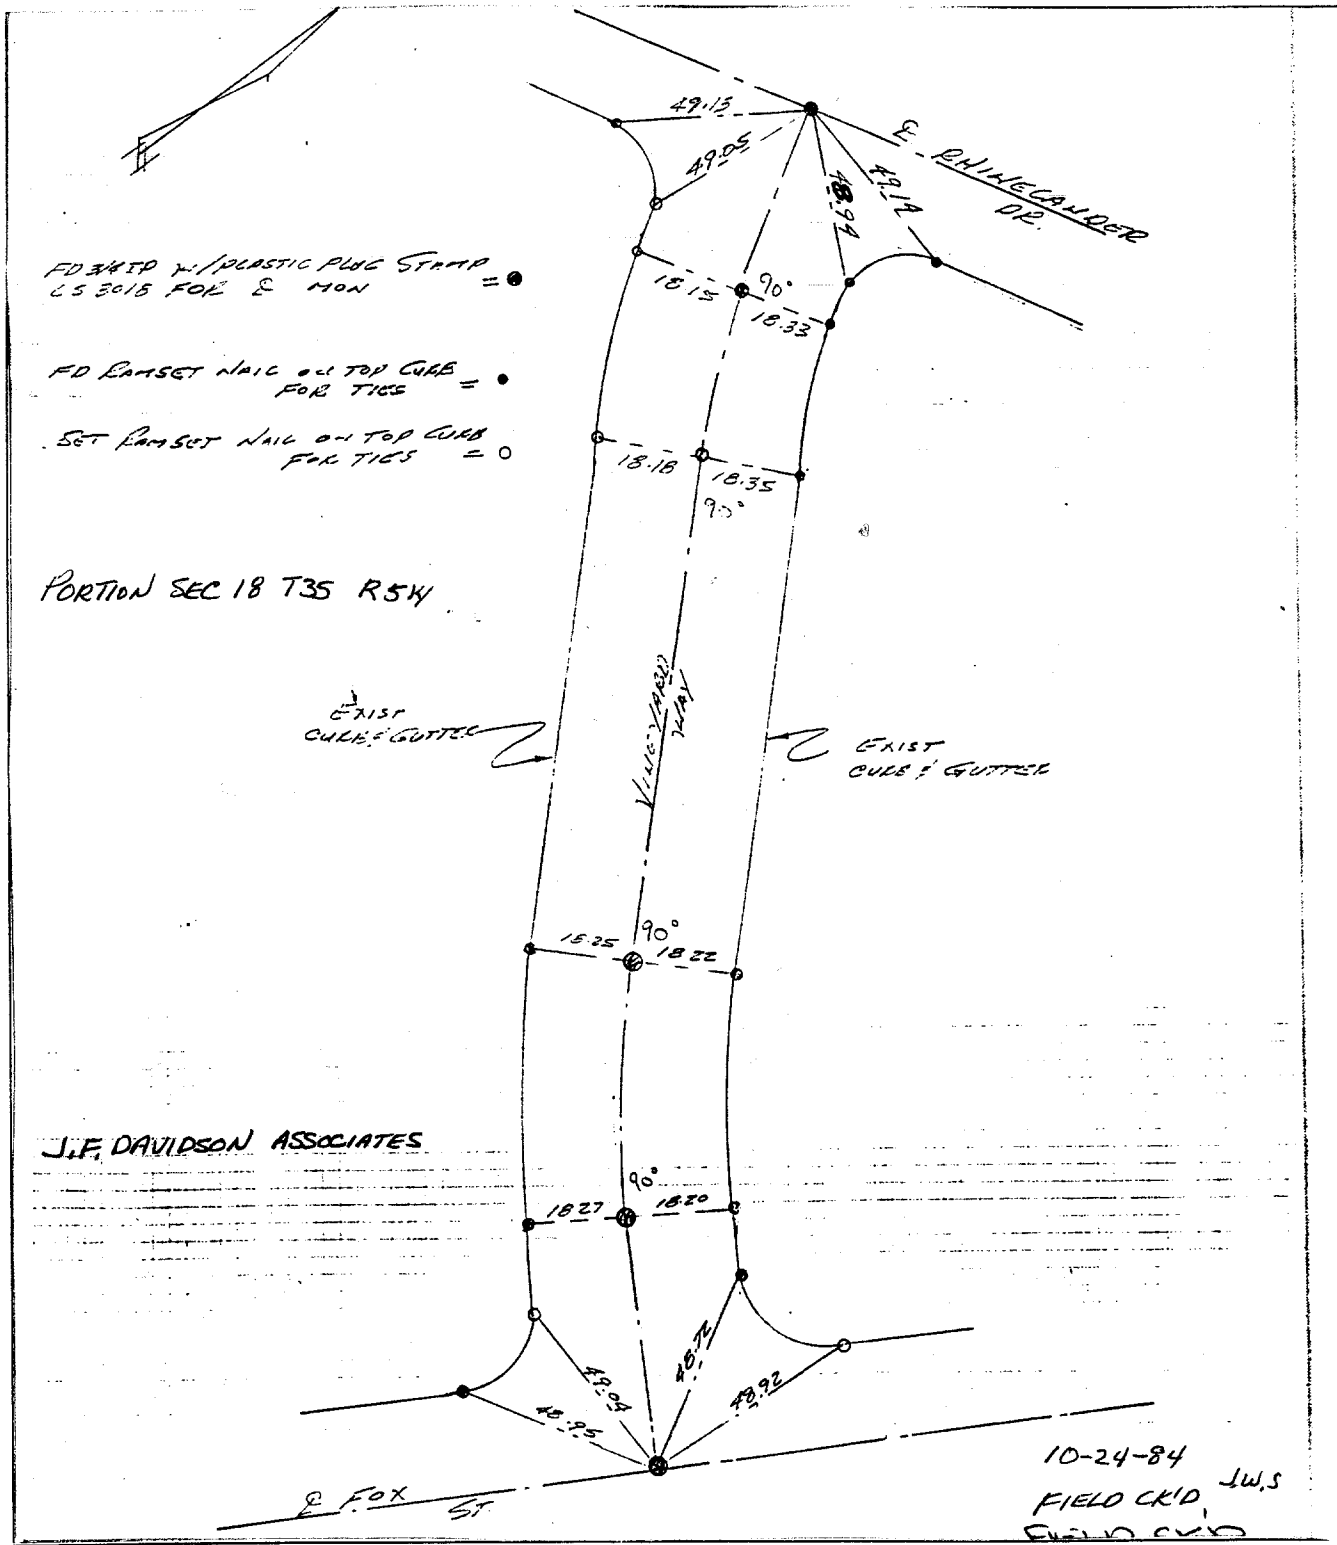

FD 3/4" IP W/ PLASTIC PLUG STAMP
 2.5 3015 FOR E MON = ●

FD RAMSET NAIL ON TOP CURB
 FOR TIES = ●

SET RAMSET NAIL ON TOP CURB
 FOR TIES = ○

PORTION SEC 18 T35 R54

J.F. DAVIDSON ASSOCIATES

10-24-84
 FIELD CK'D Jw.S
 FIELD CK'D

- × FD. Ramset Nail on T/C
- FD. LD. & TK. on T/C
- FD. "C" Nail on T/C
- Set LD. & TK. on T/C

Scale:
 Date: AUG 28, 1984
 Drawn by:
 W.O.: 5536
 F.B.: 80-5536/69

OFFICIAL TIE PLAT
CITY OF RIVERSIDE

These ties are for the purpose of perpetuating the found
 monumentation. No claim is made as to the relationship of
 the points or lines shown hereon to true boundary locations.

Sheet 1 of 1
 File No.: