


Street: **VOLTAIRE DRIVE** X-Street: _____
8265, 71E OFFICIAL USE ONLY

J. F. DAVIDSON ASSOCIATES
 CIVIL ENGINEERS • SURVEYORS • PLANNERS

F.B. 9219/600

VIEW OF: **4-785**
Quibada TR. 20312 W.O.No. **9219** DATE **10-14-97**
 NEW PARTY **SERULIDA STENO HEREDIA** REF. _____ A.M. _____

- SET 1" I.P. STAMPED US 2018 FLUSH.
- SET RAMSET ON T.C.

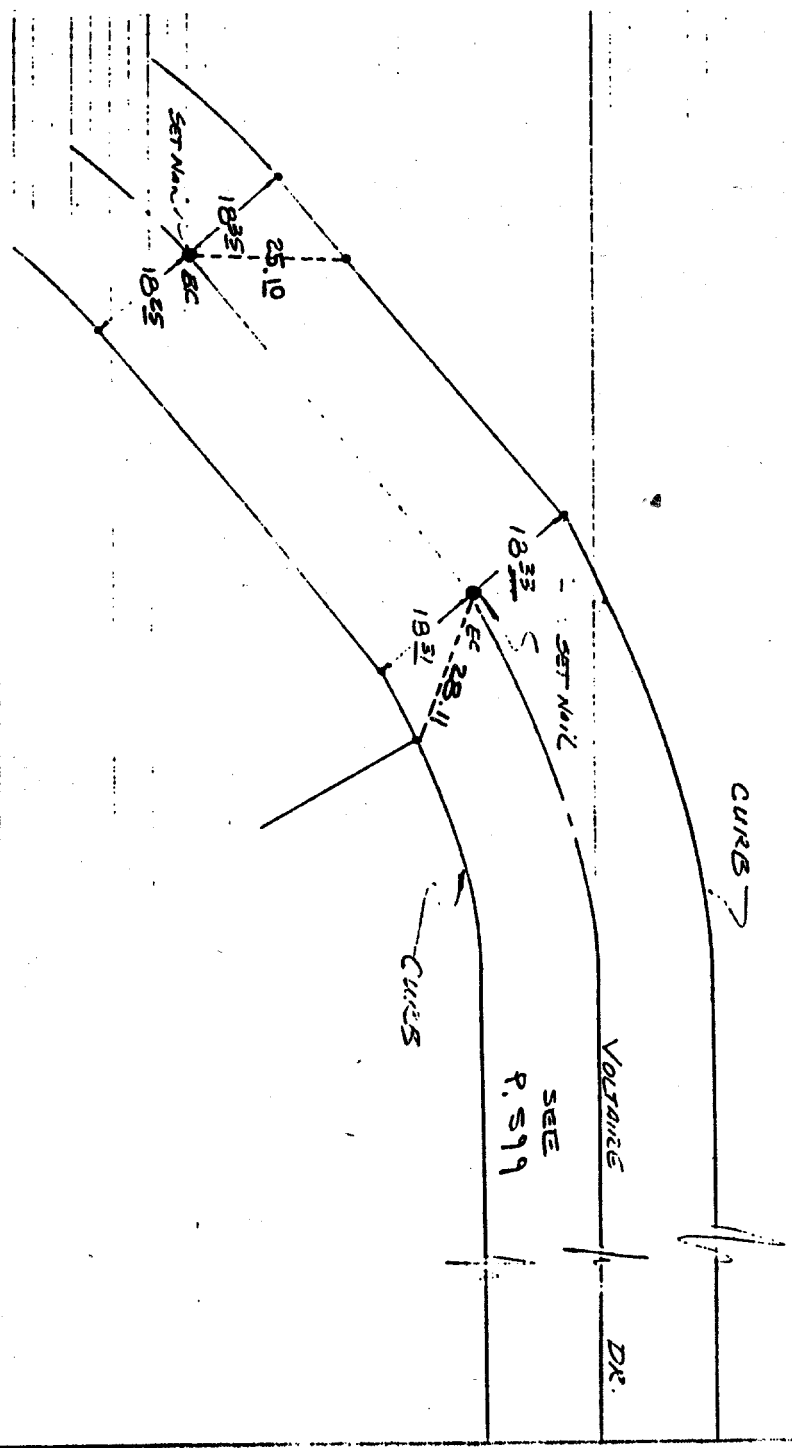

TENTH STREET POST OFFICE BOX 403 RIVERSIDE CALIFORNIA 92502 RIVERSIDE 686-0844

VOLTAIRE

- ✕ FD. Ramset Nail on T/C
- FD. LD. & TK. on T/C
- FD. "C" Nail on T/C
- Set LD. & TK. on T/C

Scale: _____
 Date: _____
 Drawn by: _____
 W.O.: _____
 F.B.: _____

OFFICIAL TIE PLAT
CITY OF RIVERSIDE

These ties are for the purpose of perpetuating the found monumentation. No claim is made as to the relationship of the points or lines shown hereon to true boundary locations.

Sheet 1 of 1
 File No.: _____