


Street: **VICTORIA AVE**

X-Street: **ARROYO & MYRTLE**

OFFICIAL USE ONLY

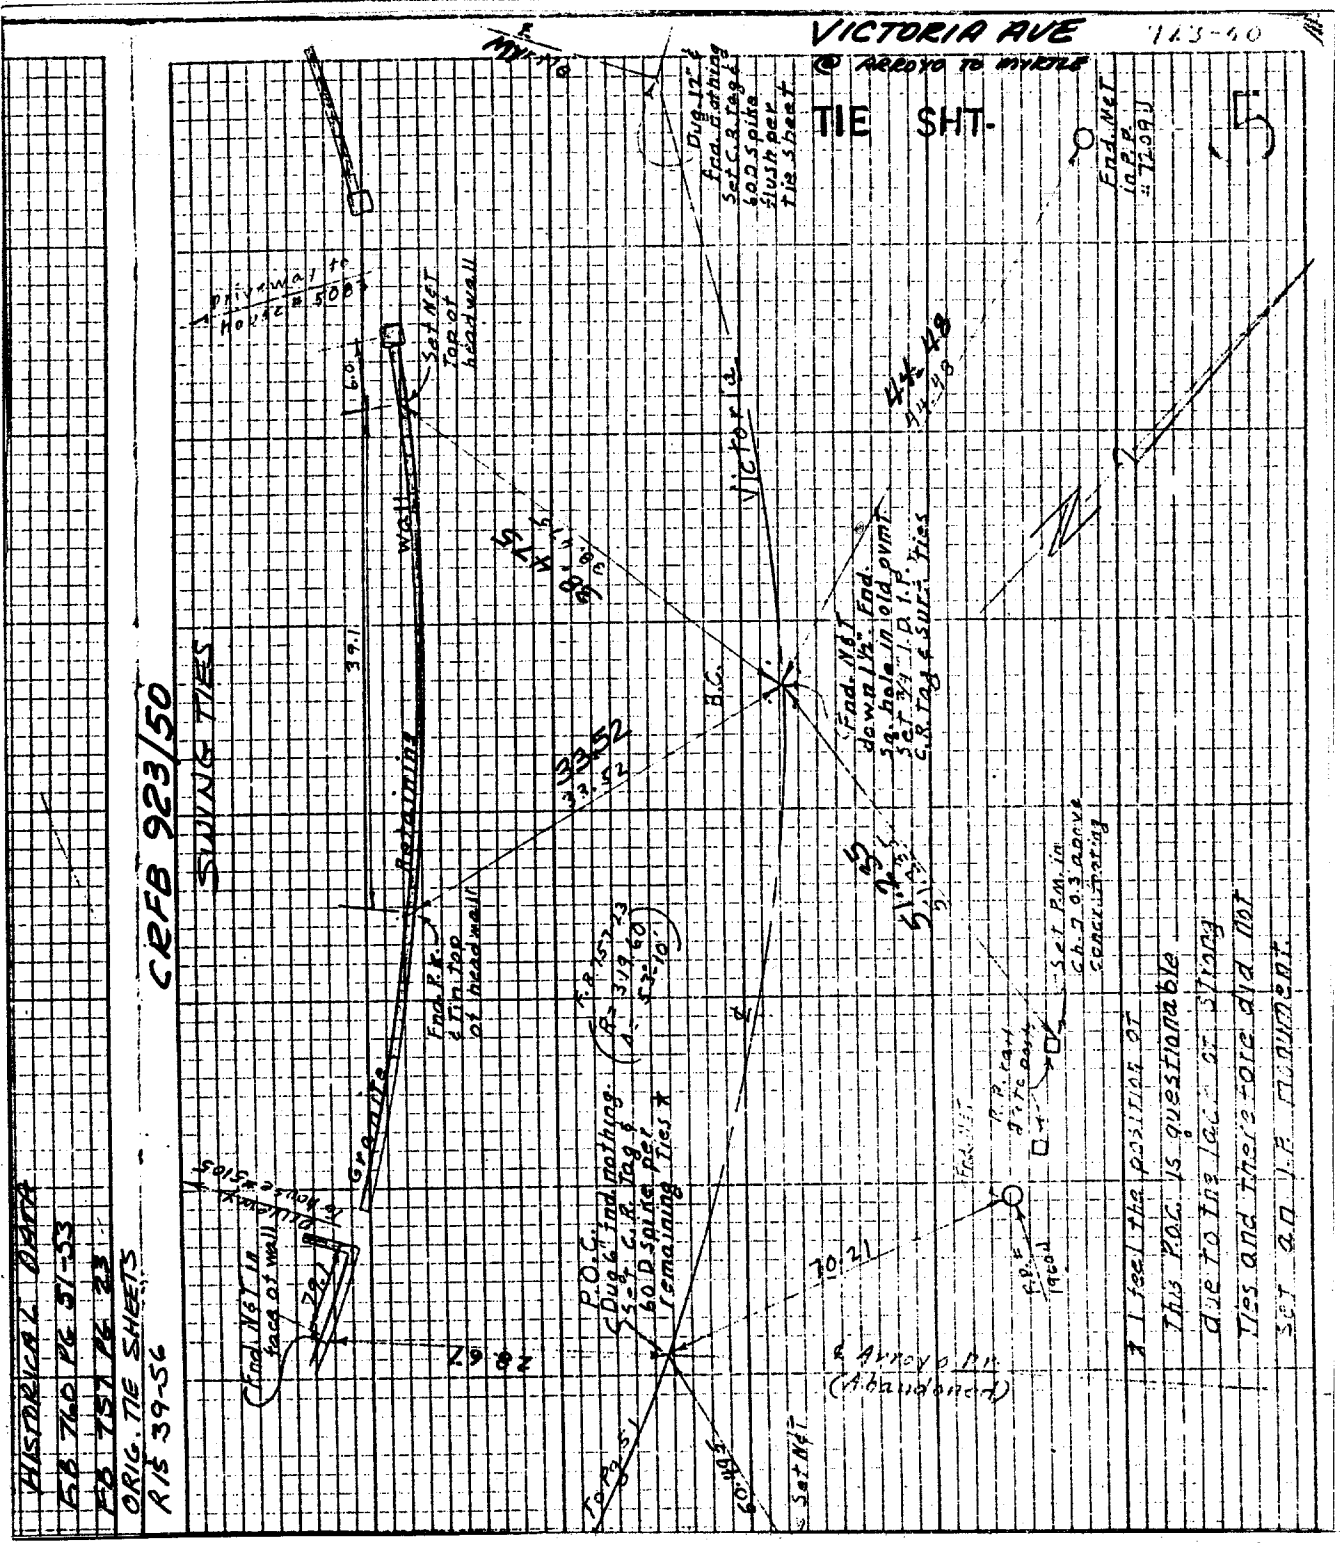

CRFB 923/50

SUBV. TIES

HISTORICAL DATA
 S.B. 760 PG. 31-33
 S.B. 757 PG. 23
 ORIG. TIE SHEETS
 R/S 39-56

- × FD. Ramset Nail on T/C
- FD. LD. & TK. on T/C
- FD. "C" Nail on T/C
- Set LD. & TK. on T/C

Scale:
 Date: **APRIL 27, 1970**
 Drawn by:
 W.O.:
 F.B.: **923/50**

OFFICIAL TIE PLAT

CITY OF RIVERSIDE

These ties are for the purpose of perpetuating the found monumentation. No claim is made as to the relationship of the points or lines shown hereon to true boundary locations.

Sheet 1 of 1
 File No.: