


Street: **VICTORIA AVE**

X-Street: **ELSINORE ROAD**

OFFICIAL USE ONLY

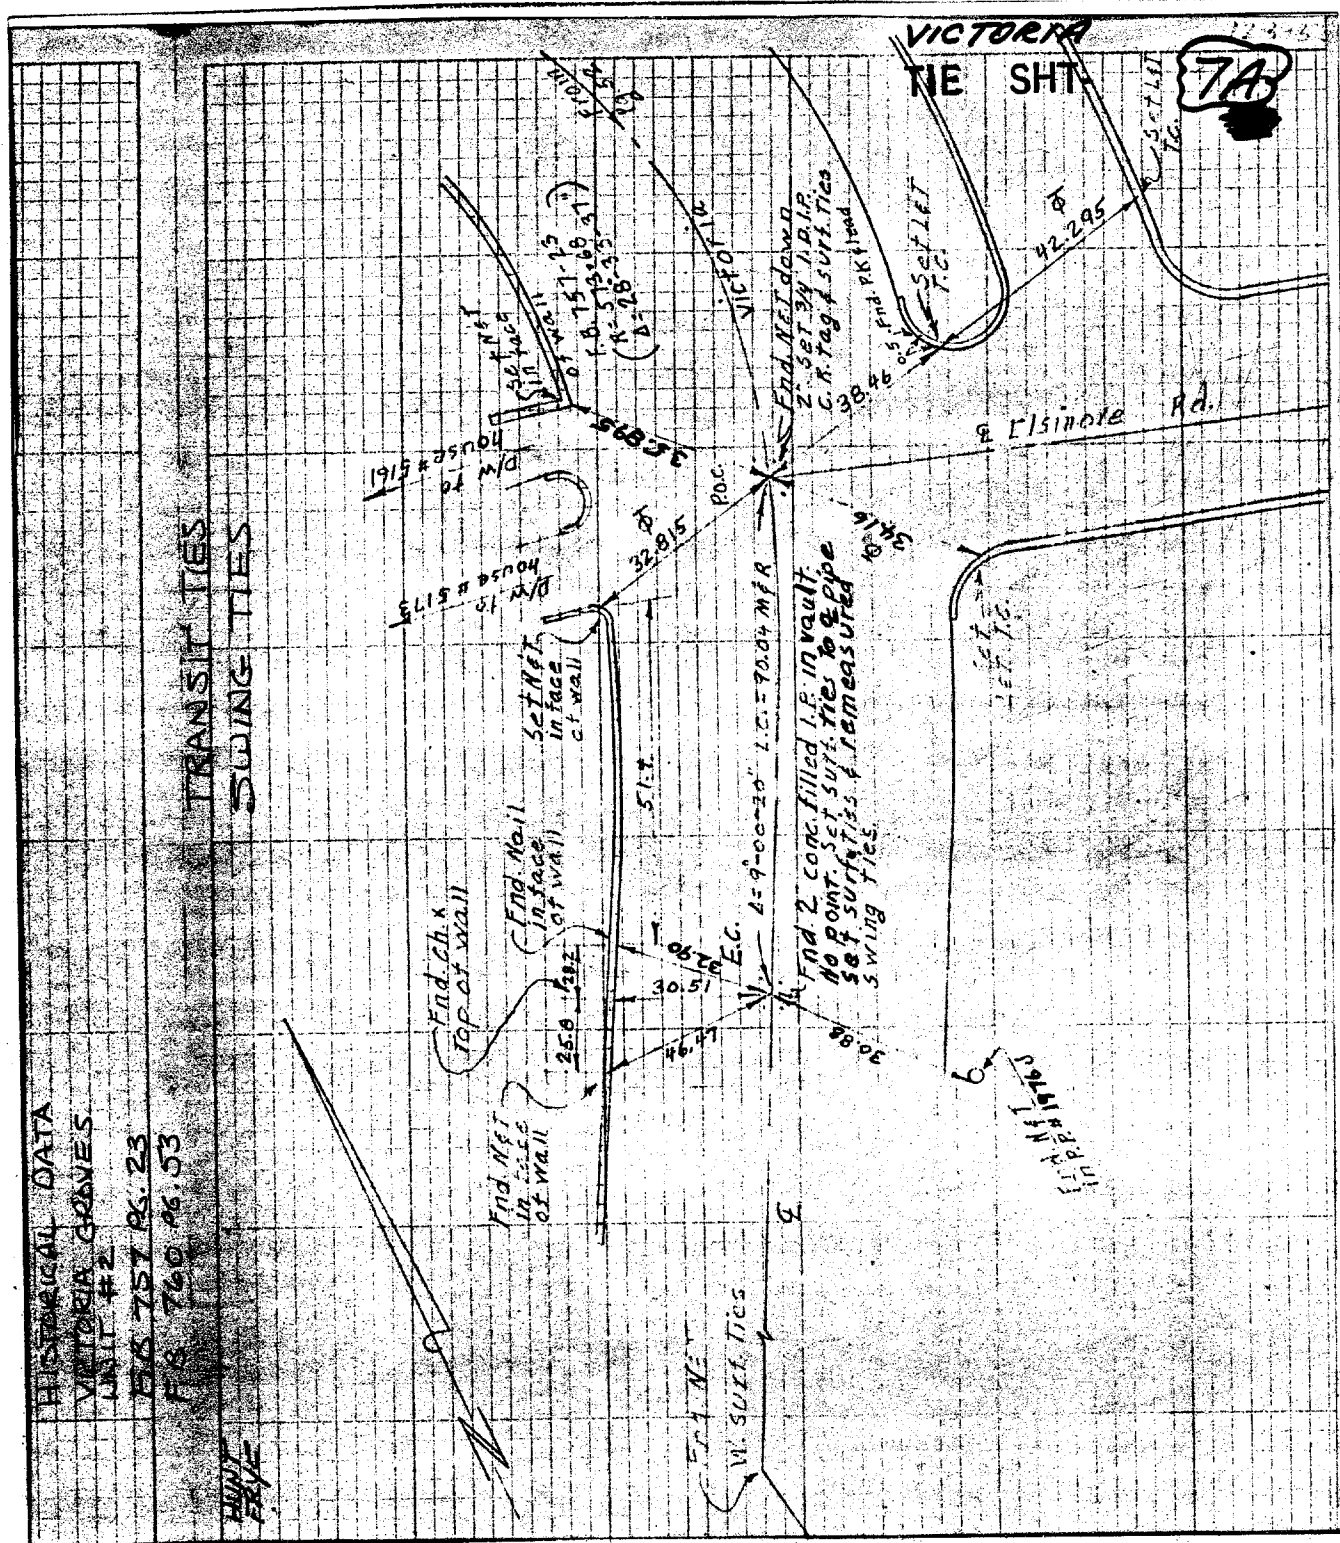

HISTORICAL DATA  
 VICTORIA GRAVIES  
 UNIT #2  
 F.S. 751 P.S. 23  
 F.S. 760 P.S. 53

HUNT

- ✕ FD. Ramset Nail on T/C
- FD. LD. & TK. on T/C
- FD. "C" Nail on T/C
- Set LD. & TK. on T/C

Scale:  
 Date: 6-3-70  
 Drawn by:  
 W.O.:  
 F.B.: 923-53

## OFFICIAL TIE PLAT

### CITY OF RIVERSIDE

*These ties are for the purpose of perpetuating the found monumentation. No claim is made as to the relationship of the points or lines shown hereon to true boundary locations.*

Sheet 1 of 1  
 File No.: