


Street: BRADLEY ST.

X-Street: RUTH WAY  
OFFICIAL USE ONLY

332.718

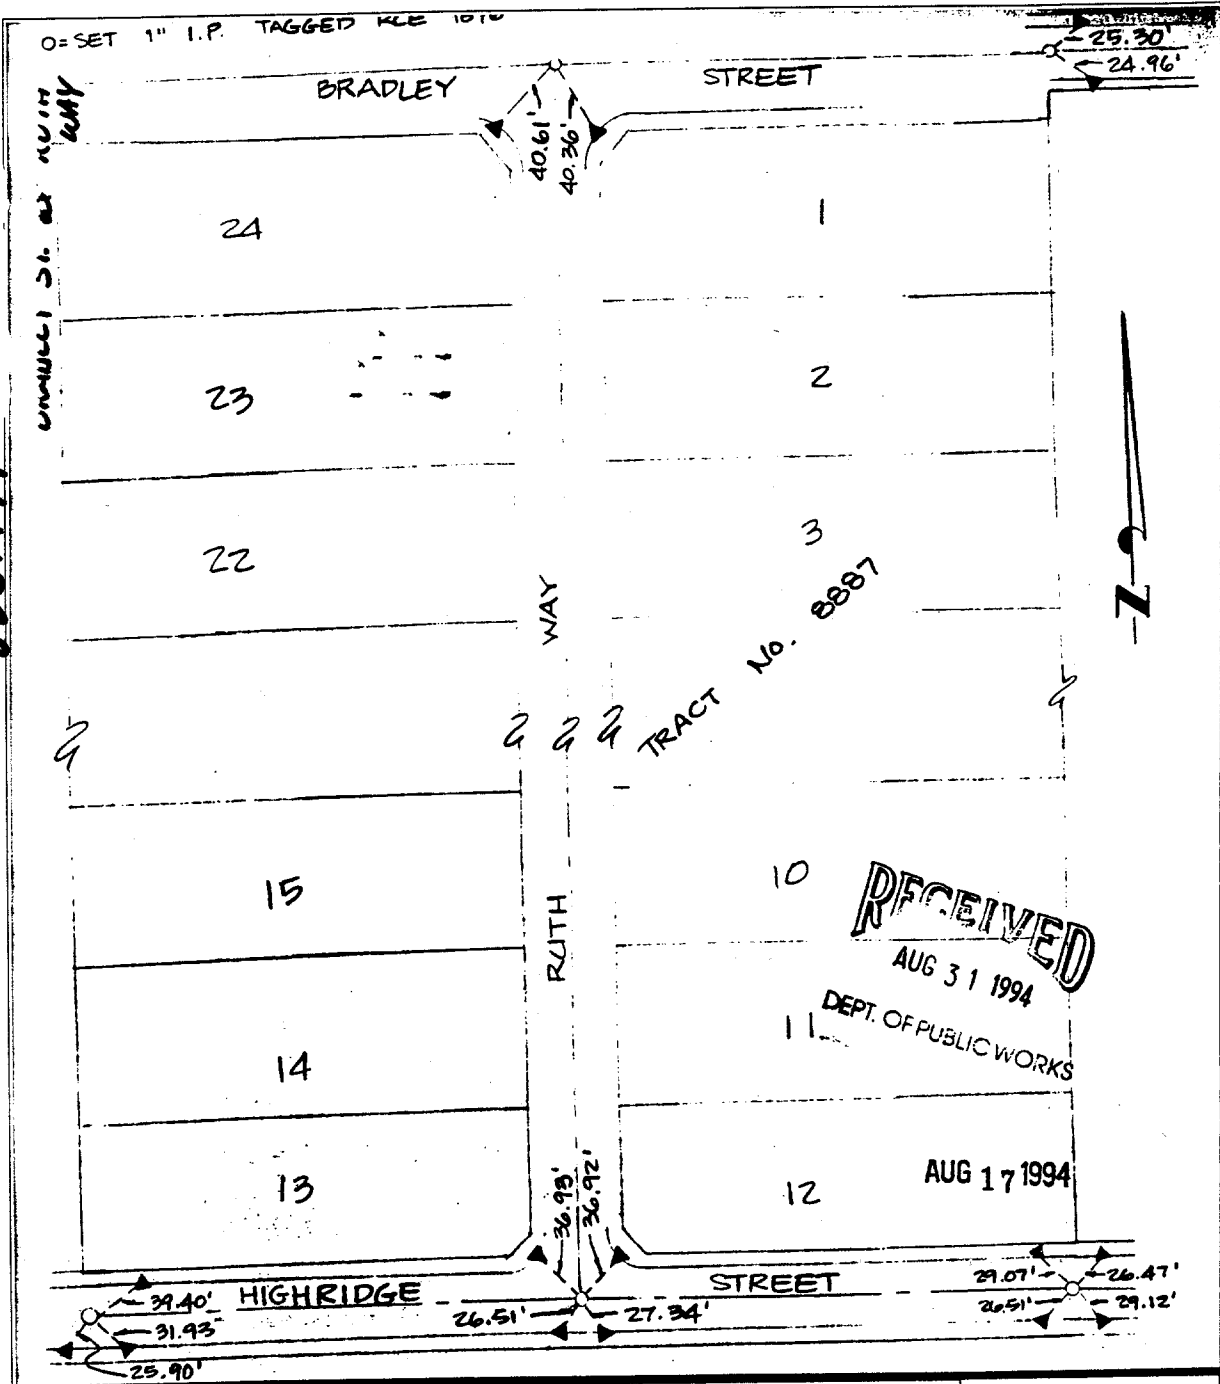

SCALE: 1" = 100'	<b>OFFICIAL TIE PLAT</b> CITY OF RIVERSIDE	SHEET
DATE: AUG 1994		1
R. BY: DRZ	ALBERT A. WEBB ASSOCIATES CIVIL ENGINEERS RIVERSIDE CALIFORNIA	OF 1 SHEETS
P.O.: 92-38		FILE NO.: 92-38
B.: 1034/95		

- ✕ FD. Ramset Nail on T/C
- FD. LD. & TK. on T/C
- FD. "C" Nail on T/C
- Set LD. & TK. on T/C

Scale:	<b>OFFICIAL TIE PLAT</b> CITY OF RIVERSIDE	Sheet 1 of 1
Date:		
Drawn by:	<i>These ties are for the purpose of perpetuating the found monumentation. No claim is made as to the relationship of the points or lines shown hereon to true boundary locations.</i>	File No.:
W.O.:		
F.B.:		