


Street: VICTORIA AVE SOUTH LANE X-Street: MADISON
8327.71P OFFICIAL USE ONLY

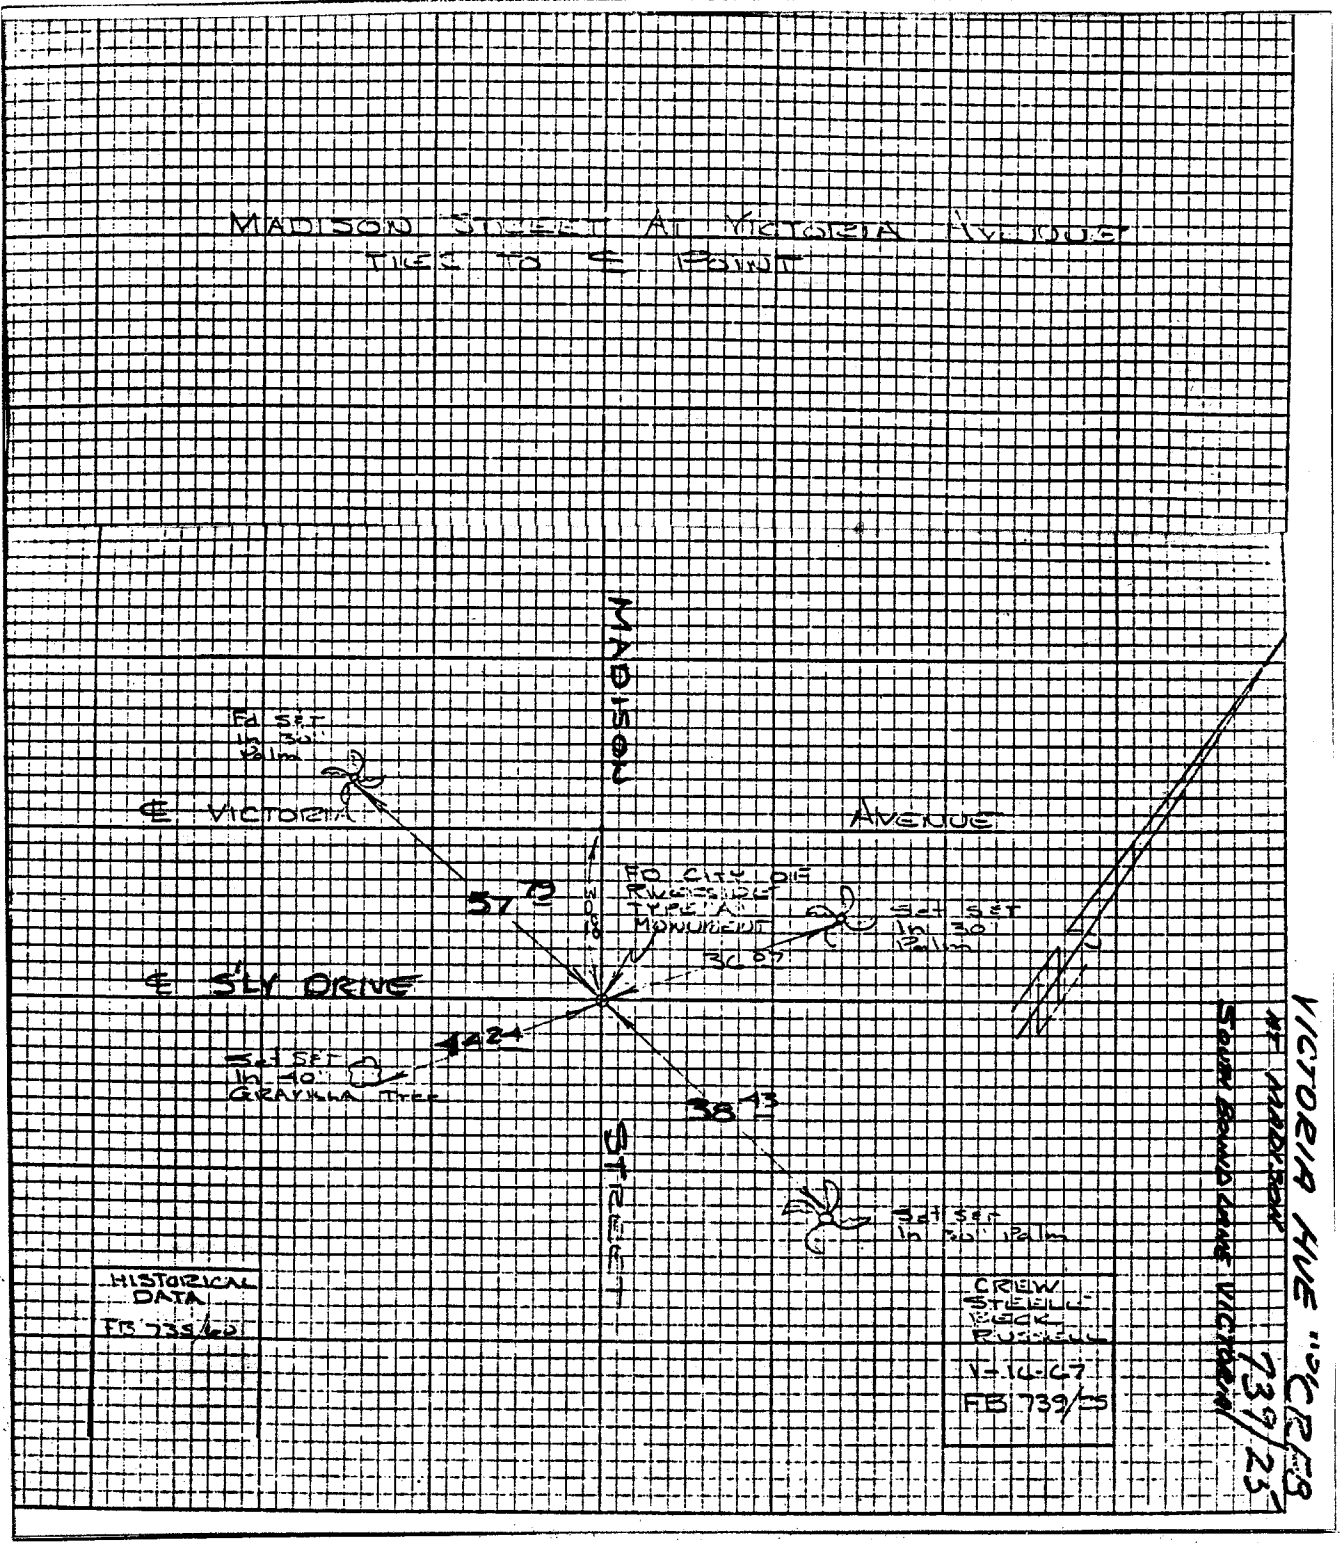

HISTORICAL DATA
 FB 739/25

CREEK/ST. JEFFERSON
 FB 739/25

VICTORIA AVE "C" R/F/S
 AT MADISON
 SOUTH BOUND LANE VICTORIA
 739/25

- ✕ FD. Ramset Nail on T/C
- FD. LD. & TK. on T/C
- FD. "C" Nail on T/C
- Set LD. & TK. on T/C

Scale:
 Date:
 Drawn by:
 W.O.:
 F.B.: 739/25

OFFICIAL TIE PLAT CITY OF RIVERSIDE

These ties are for the purpose of perpetuating the found monumentation. No claim is made as to the relationship of the points or lines shown hereon to true boundary locations.

Sheet 1 of 1
 File No.: