


Street: **VICTORIA AVE**  
**8342. TIF**

X-Street: **SOMERSET**  
 OFFICIAL USE ONLY

**SOMERSET**

11-8-48  
 Shaw  
 Bradley  
 Doon  
 F.B. 446/44-46

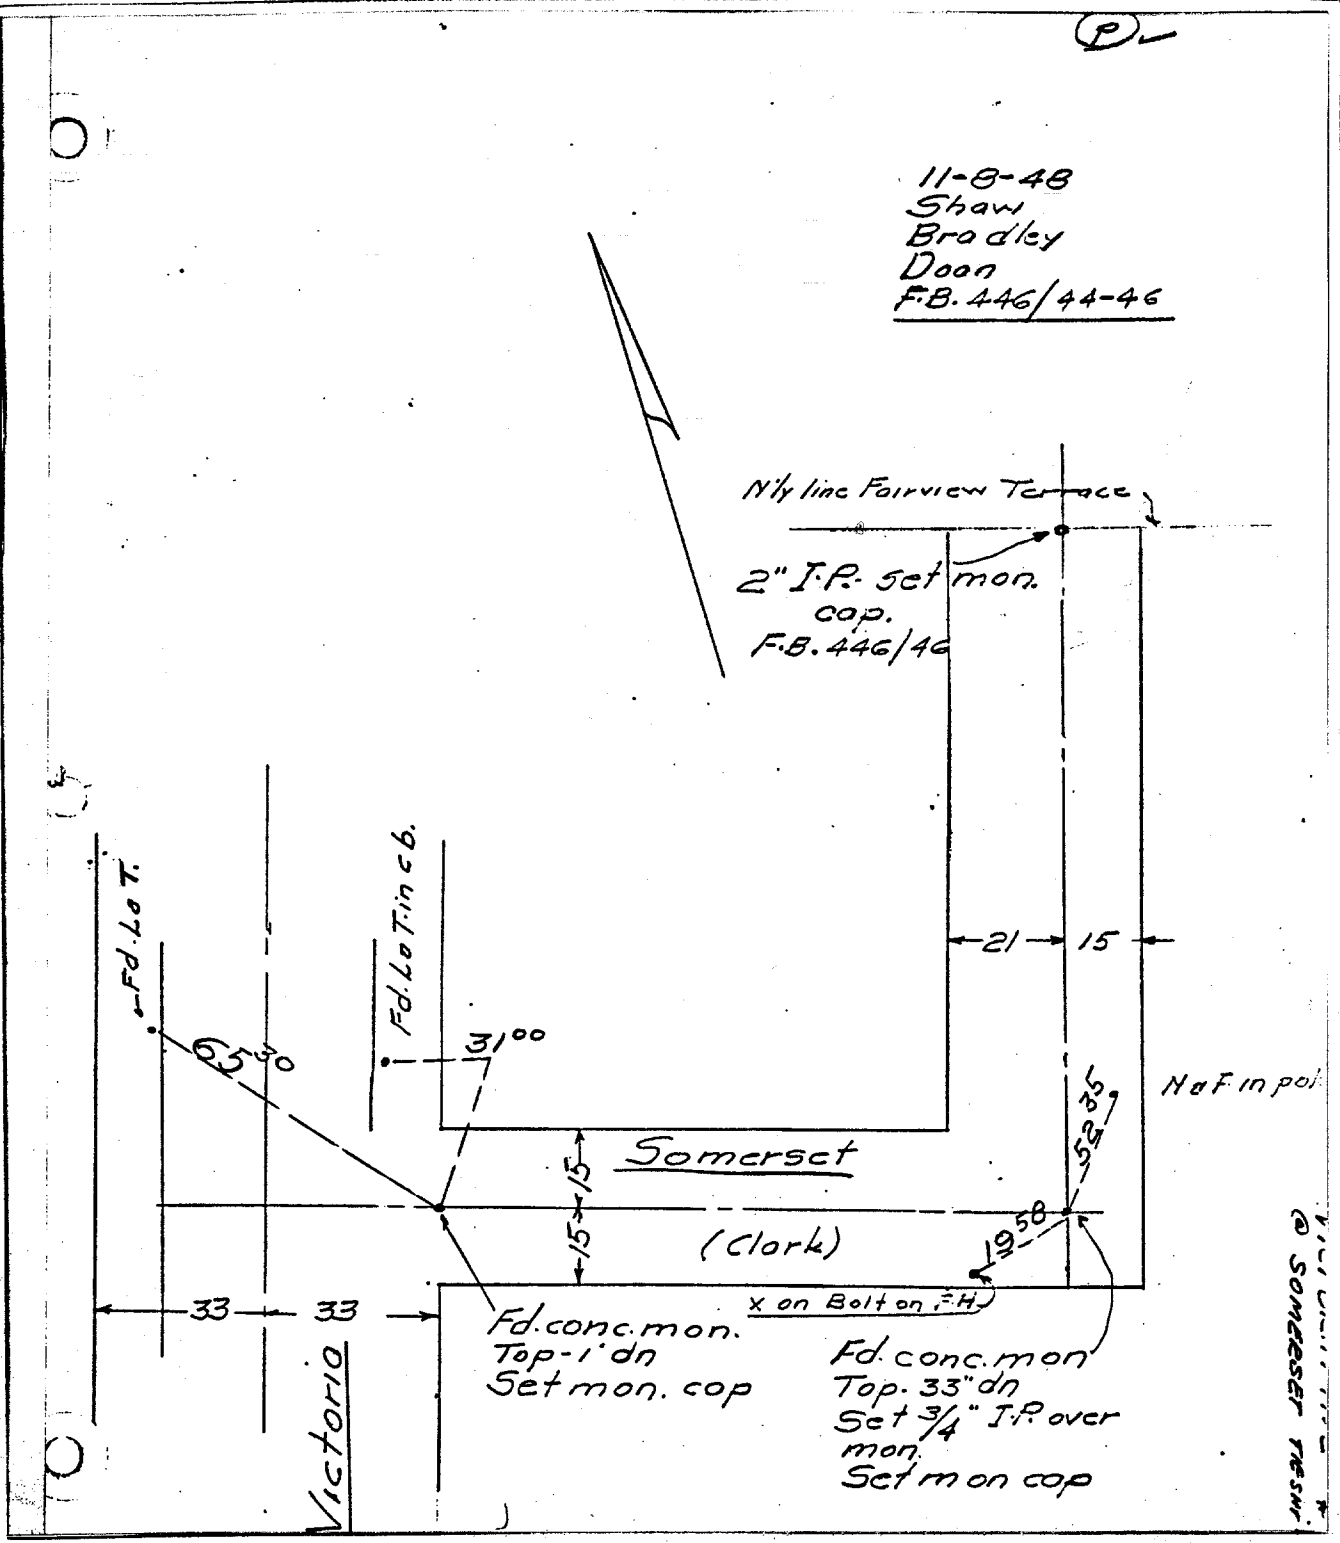

× FD. Ramset Nail on T/C  
 ■ FD. "C" Nail on T/C

● FD. LD. & TK. on T/C  
 ○ Set LD. & TK. on T/C

Scale:  
 Date:  
 Drawn by:  
 W.O.:  
 F.B.: 446/44-46

**OFFICIAL TIE PLAT**  
**CITY OF RIVERSIDE**

*These ties are for the purpose of perpetuating the found monumentation. No claim is made as to the relationship of the points or lines shown hereon to true boundary locations.*

Sheet 1 of 1  
 File No.: