


Street: **VICTORIA AVE**  
**8355.TIF**

X-Street: **VAN BUREN BLVD**  
OFFICIAL USE ONLY

VAN BUREN BLVD AT VICTORIA AVE  
TIES TO # MONUMENT

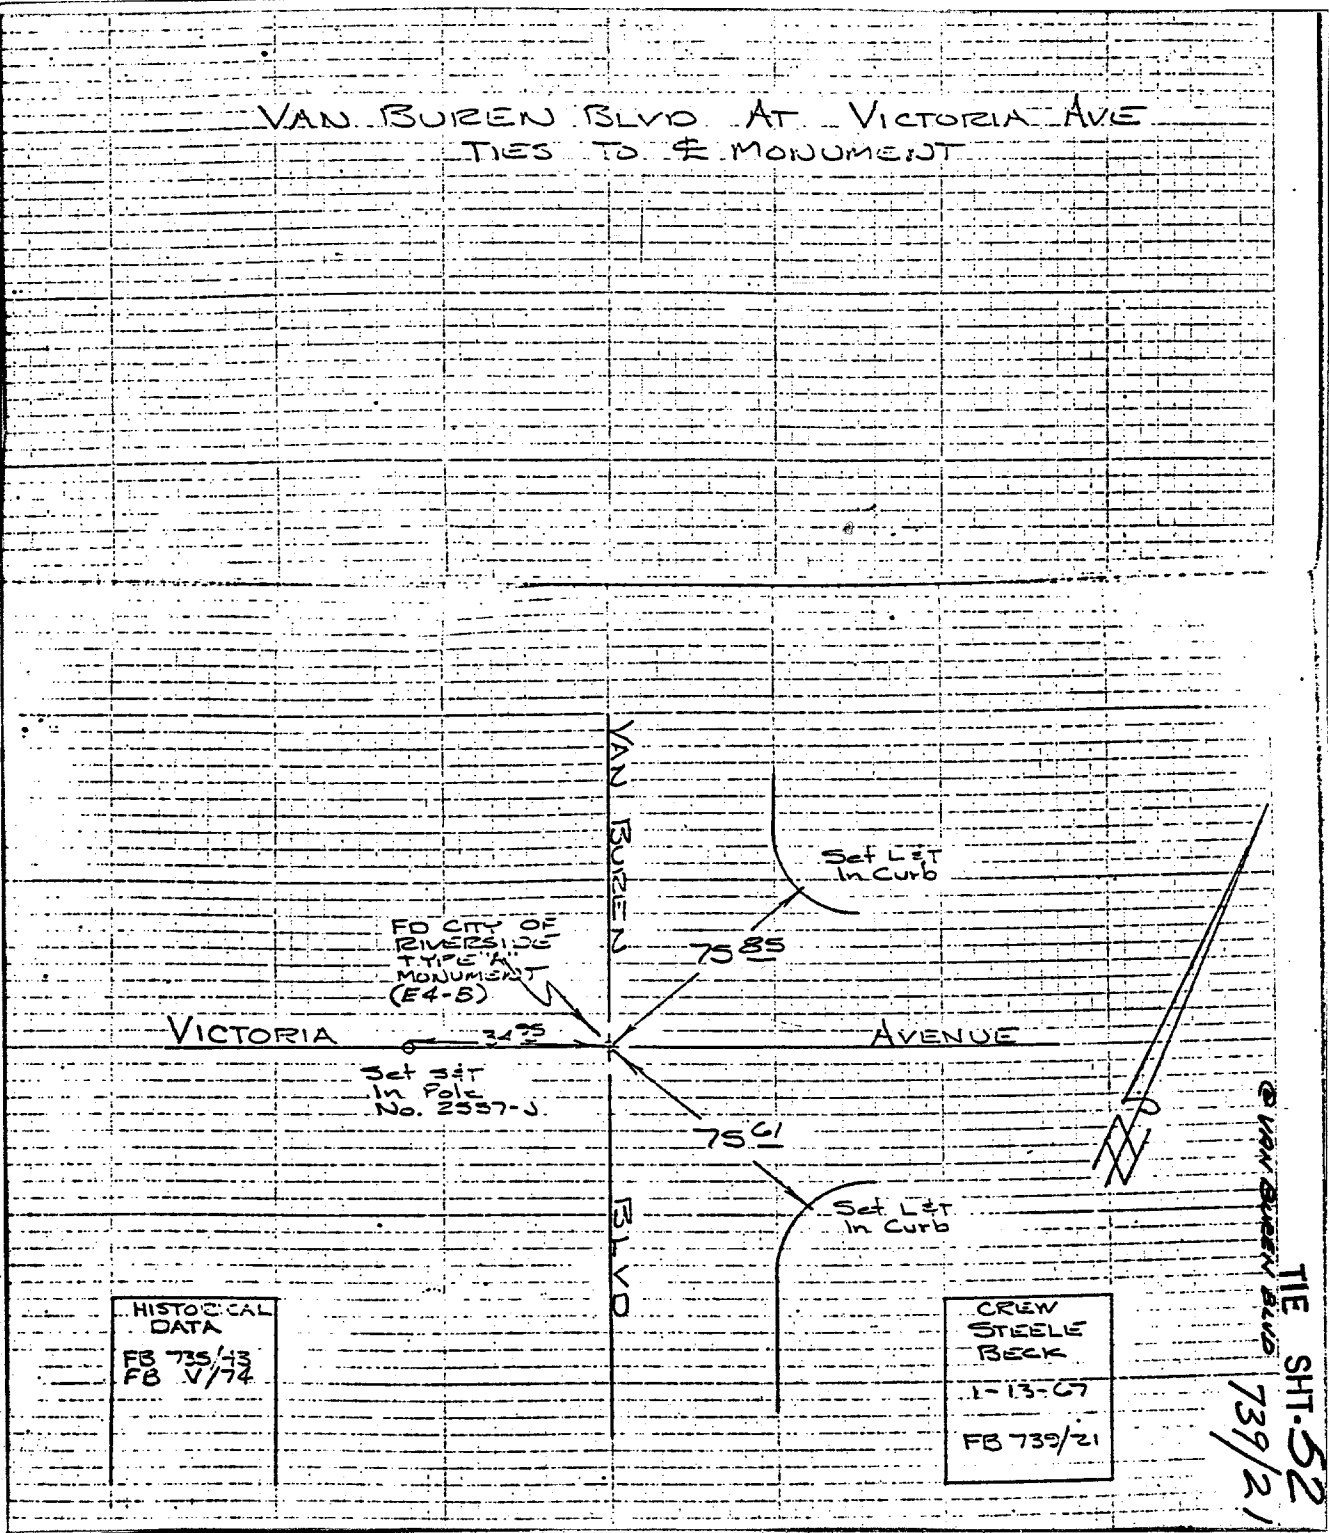

- ✕ FD. Ramset Nail on T/C
- FD. LD. & TK. on T/C
- FD. "C" Nail on T/C
- Set LD. & TK. on T/C

Scale:  
Date:  
Drawn by:  
W.O.:  
F.B.: 739/21

**OFFICIAL TIE PLAT**  
**CITY OF RIVERSIDE**

*These ties are for the purpose of perpetuating the found monumentation. No claim is made as to the relationship of the points or lines shown hereon to true boundary locations.*

Sheet 1 of 1  
File No.: