

Victoria Park Dr @ Victoria Av

8356.T1F



#73


SCALE: 1"=40'
DATE: NOV. 1995
DR. BY: <i>[Signature]</i>
W.O. 84-120
F.B.: 1034

OFFICIAL TIE PLAT
CITY OF RIVERSIDE
 ALBERT A. WEBB ASSOCIATES
 CONSULTING ENGINEERS
 RIVERSIDE, CALIFORNIA

FILE NO.	OF	SHEETS
	3	
SHEET	1	

- ◆ SET N & TAG RCE 11842 ON T.C. @ LOT LINE PROJECTED
- ▼ SET "RAMSET" NAIL
- ◆ SET N & TIN, AS NOTED
- ◇ SET SPIKE W/TAG RCE 11842
- ▽ IN BASE OF TREE
- ▽ SET SPIKE TAGGED RCE 11842
- SET 1" I.P. TAGGED RCE 11842

TRACT NO. 20273

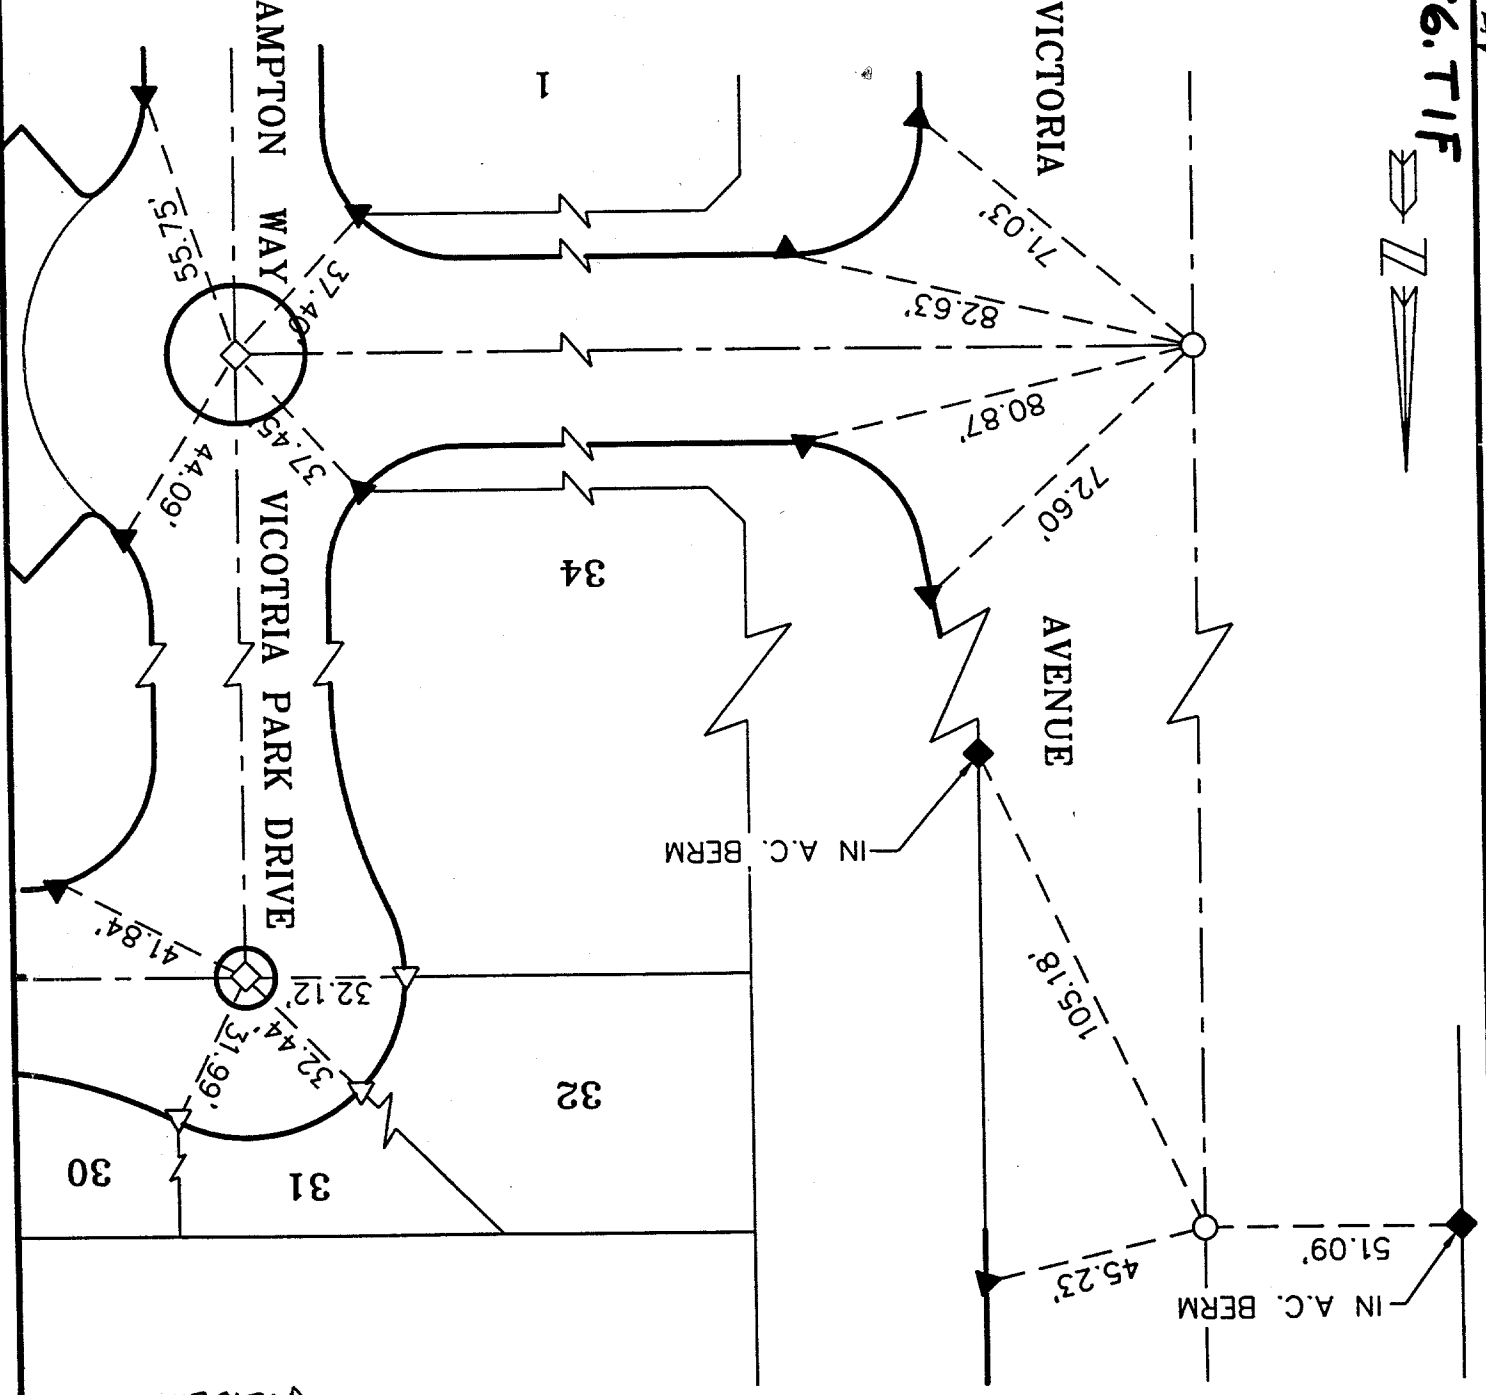

Victoria Park Dr @ Victoria Av