


Street: **VICTORIA AVE**

X-Street: **14 TH STREET**

8362.77F

OFFICIAL USE ONLY

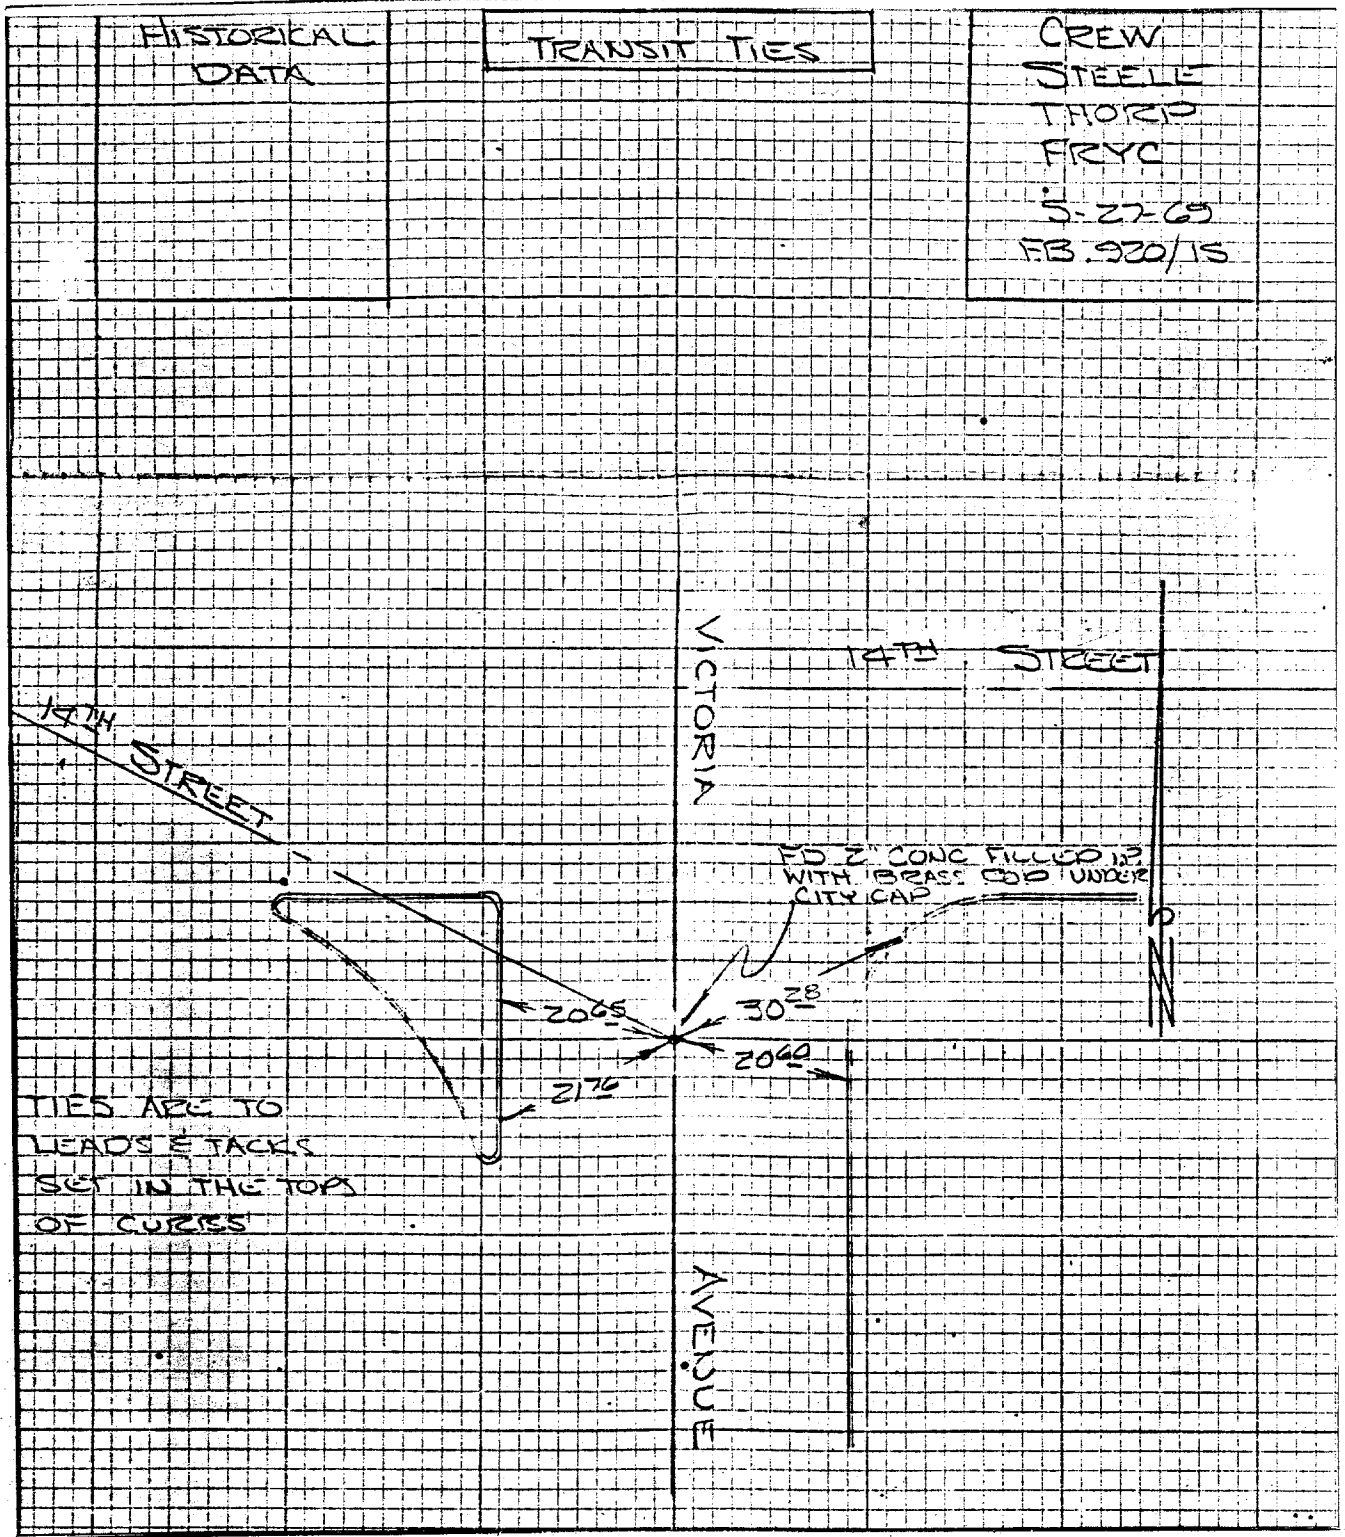

TIES ARE TO
LEADS & JACKS
SET IN THE TOP
OF CURBS

FD 2" CONE FILLED W/
WITH BRASS COB UNDER
CITY CAP

- ✕ FD. Ramset Nail on T/C
- FD. LD. & TK. on T/C
- FD. "C" Nail on T/C
- Set LD. & TK. on T/C

Scale:
Date:
Drawn by:
W.O.:
F.B.: 920/15

OFFICIAL TIE PLAT CITY OF RIVERSIDE

These ties are for the purpose of perpetuating the found monumentation. No claim is made as to the relationship of the points or lines shown hereon to true boundary locations.

Sheet 1 of 1
File No.: