


Street: **MESA OAK DR** 8385-TIF
 X-Street: **YARROW LN**
 OFFICIAL USE ONLY

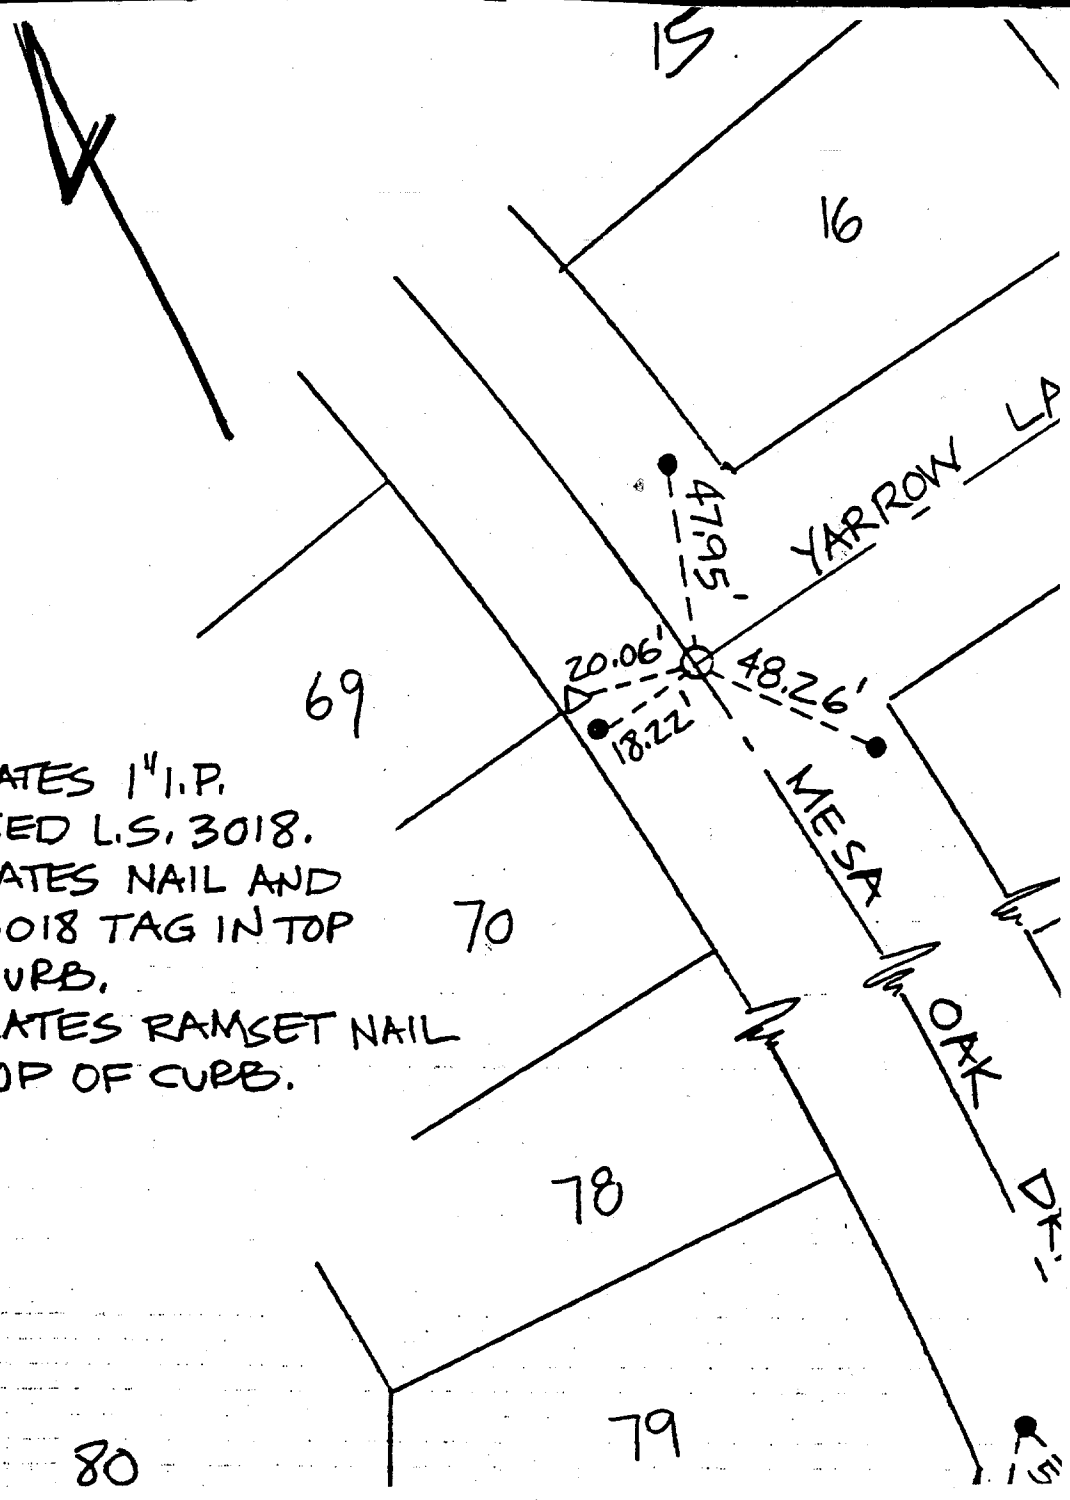

- INDICATES 1" I.P. TAGGED L.S. 3018.
- △ INDICATES NAIL AND L.S. 3018 TAG IN TOP OF CURB.
- INDICATES RAMSET NAIL IN TOP OF CURB.

- × FD. Ramset Nail on T/C
- FD. LD. & TK. on T/C
- FD. "C" Nail on T/C
- Set LD. & TK. on T/C

Scale:	OFFICIAL TIE PLAT CITY OF RIVERSIDE	
Date:		
Drawn by:	<i>These ties are for the purpose of perpetuating the found monumentation. No claim is made as to the relationship of the points or lines shown hereon to true boundary locations.</i>	Sheet 1 of 1
W.O.:		File No.:
F.B.:		