


J.T.F. 058

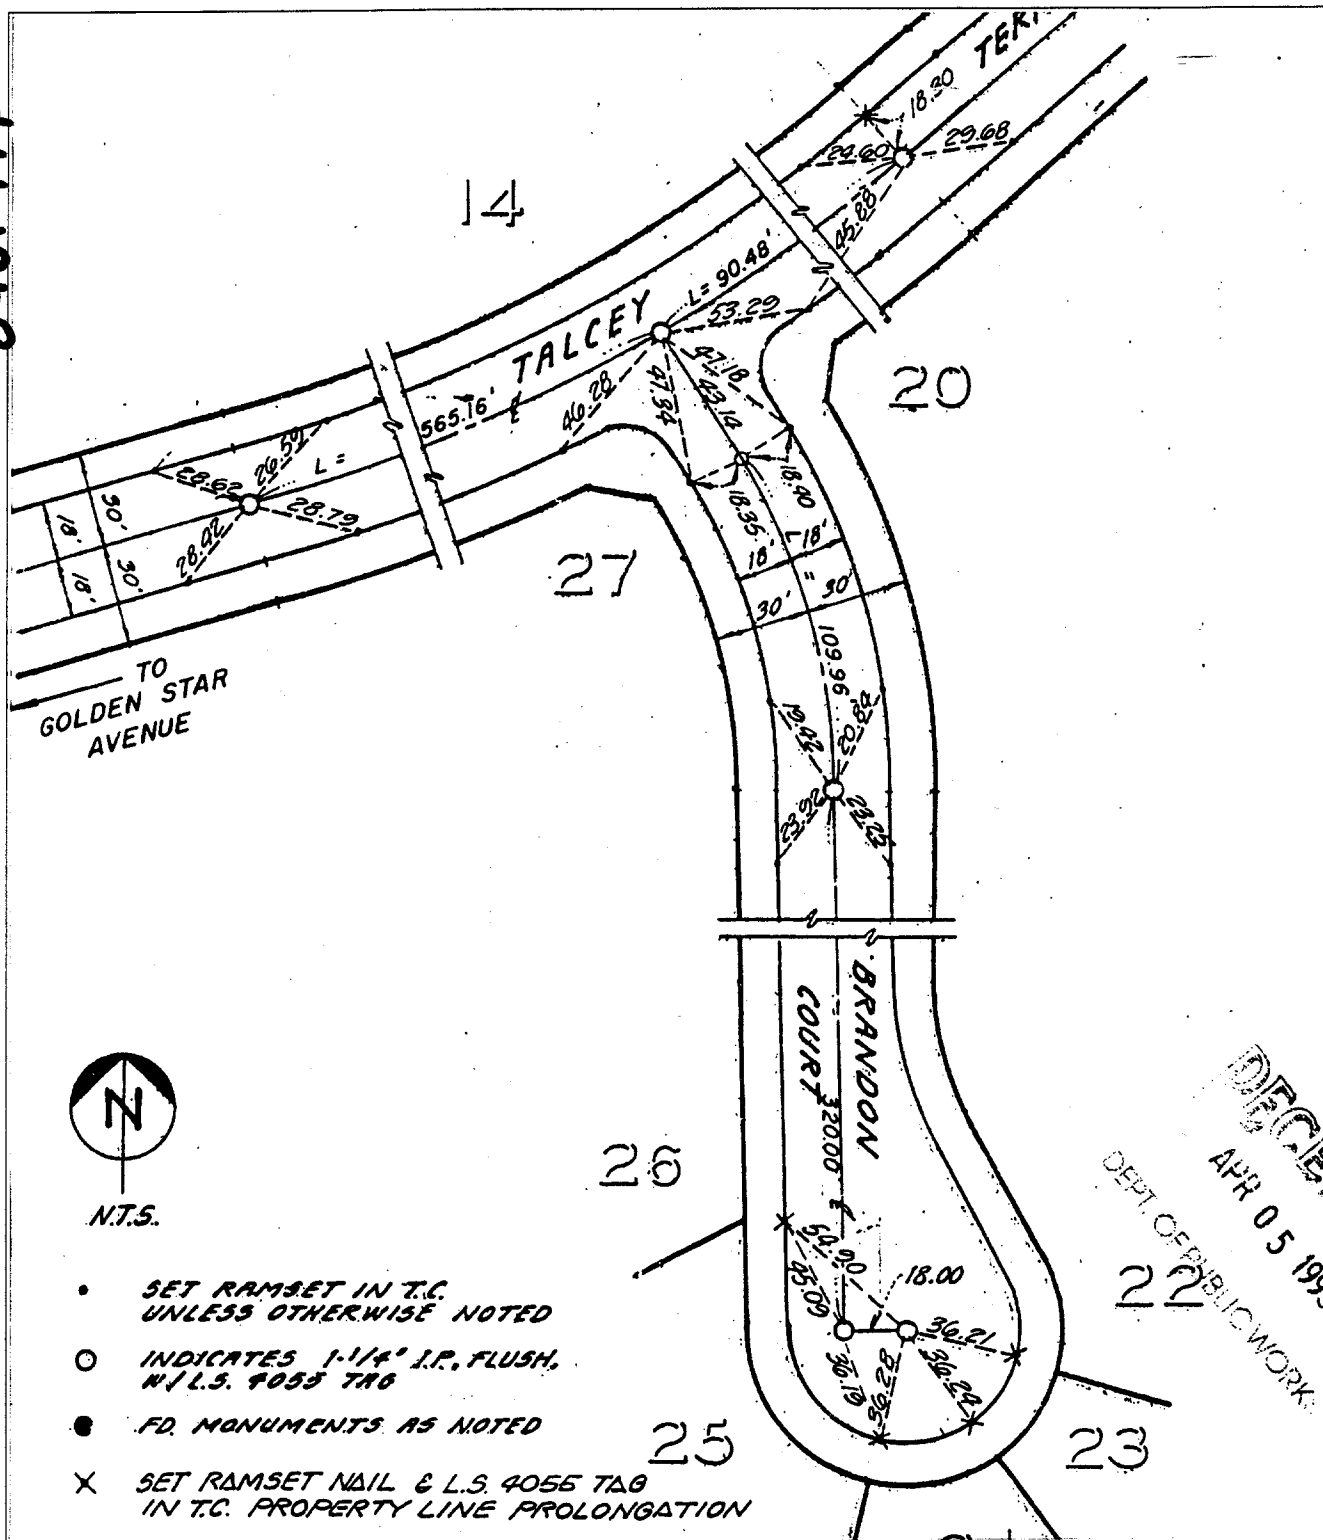

Street: **BRANDON CT.**

OFFICIAL USE ONLY

X-Street: **TALCEY TERRACE**



N.T.S.

- SET RAMSET IN T.C. UNLESS OTHERWISE NOTED
- INDICATES 1-1/4" I.P. FLUSH, N.I.S. 4055 TAG
- FD. MONUMENTS AS NOTED
- × SET RAMSET NAIL & L.S. 4055 TAG IN T.C. PROPERTY LINE PROLONGATION

- × FD. Ramset Nail on T/C
- FD. "C" Nail on T/C

- FD. LD. & TK. on T/C
- Set LD. & TK. on T/C

OFFICIAL TIE PLAT

CITY OF RIVERSIDE

These ties are for the purpose of perpetuating the found monumentation. No claim is made as to the relationship of the points or lines shown hereon to true boundary locations.

TRACT 19176

Sheet 1 of 1

File No.:

Scale: _____

Date: _____

Drawn by: _____

W.O.: _____

F.B.: _____