


# SWING TIES

## HISTORICAL DATA

STATE TIE DATED 11-6-75  
PG. 4 OF 5

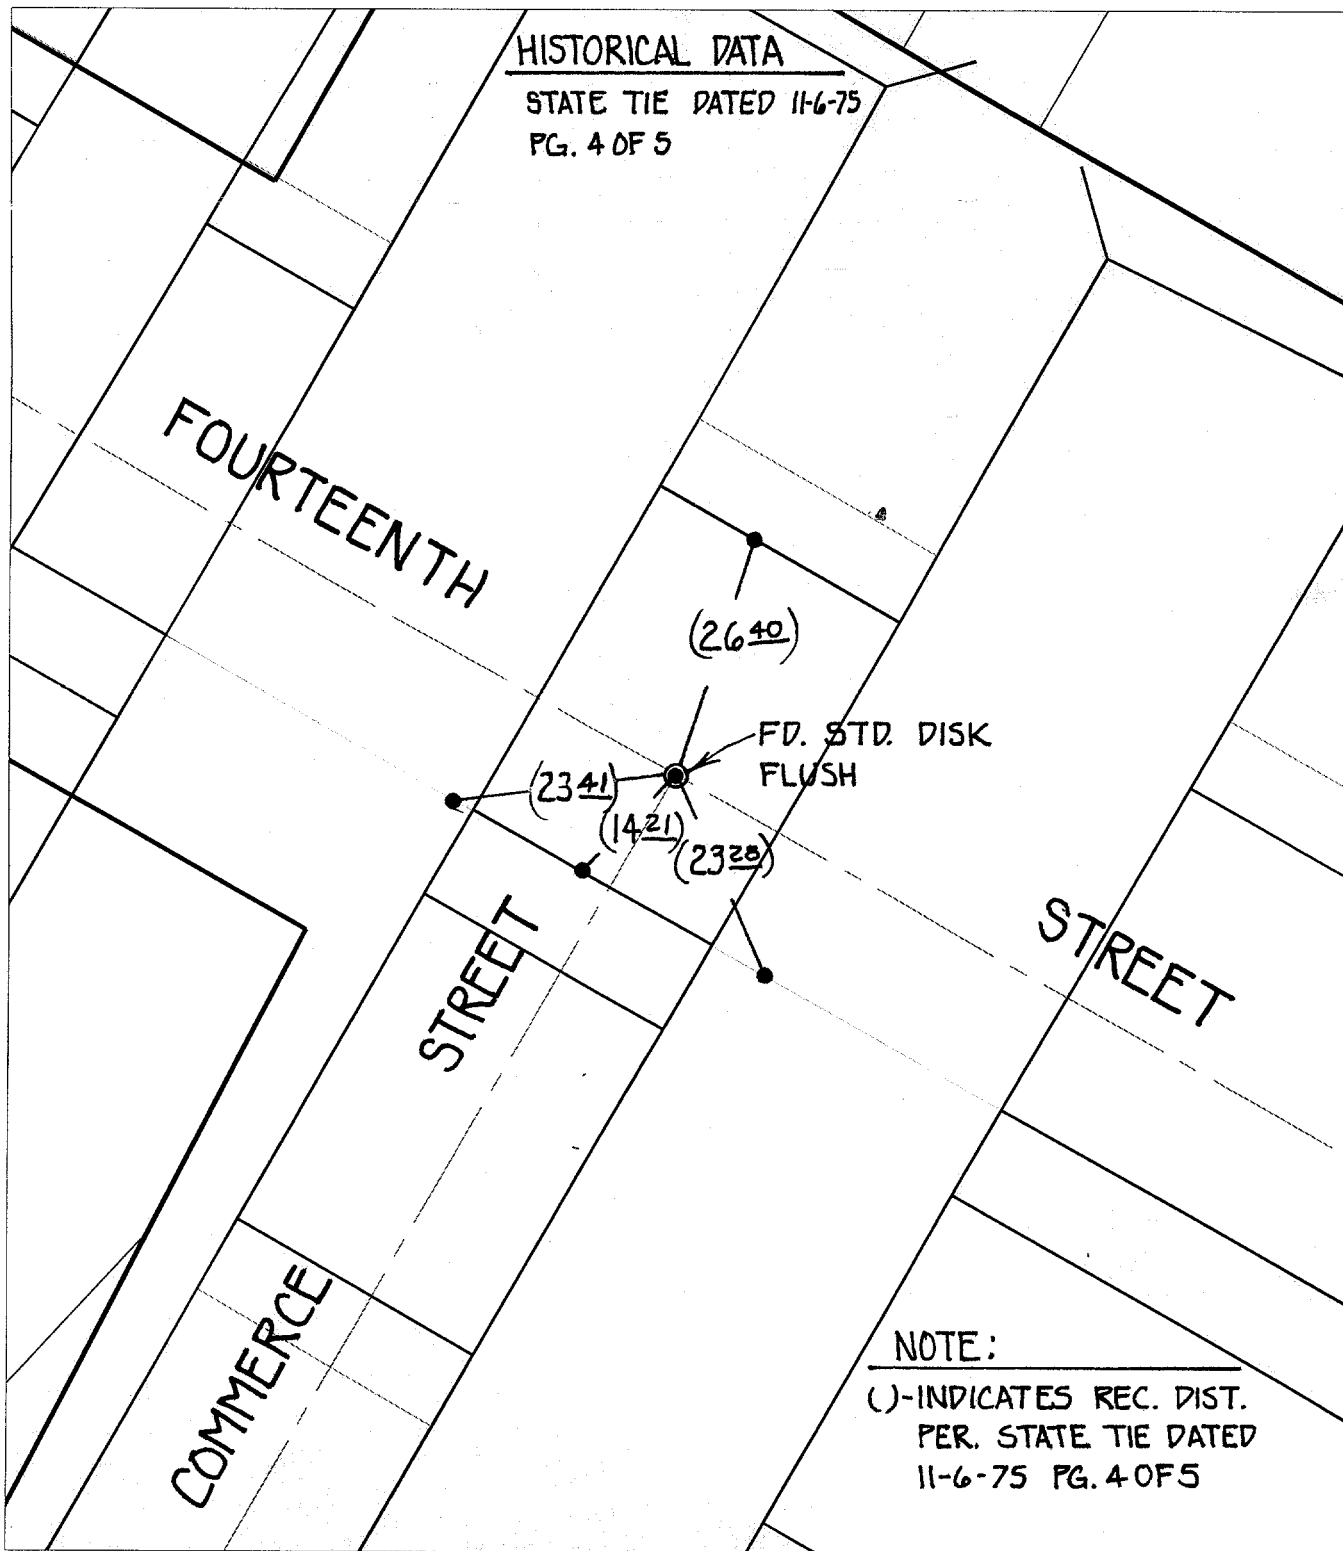

### NOTE:

( ) - INDICATES REC. DIST.  
PER. STATE TIE DATED  
11-6-75 PG. 4 OF 5

- ✕ FD. Ramset Nail on T/C    ● FD. LD. & TK. on T/C
- FD. "C" Nail on T/C    ○ Set LD. & TK. on T/C

P.K. and City Engineer tag to be set @  
surface after street construction is  
complete. (if possible)

Street: **C-8405 TIE**  
**FOURTEENTH STREET**  
**X-Street: COMMERCE STREET**  
 OFFICIAL USE ONLY

Scale: 1" = 20'  
 Date: 12/09/00  
 Drawn by: SURVEY  
 W.O.:  
 F.B.:

## OFFICIAL TIE PLAT CITY OF RIVERSIDE

*These ties are for the purpose of perpetuating the found  
monumentation. No claim is made as to the relationship of  
the points or lines shown hereon to true boundary locations.*



Sheet 1 of 1  
 File No.: