


Street: **C-8417.TIF**  
 FOURTEENTH STREET  
 X-Street: LEMON STREET  
 OFFICIAL USE ONLY  
 LEMON STREET

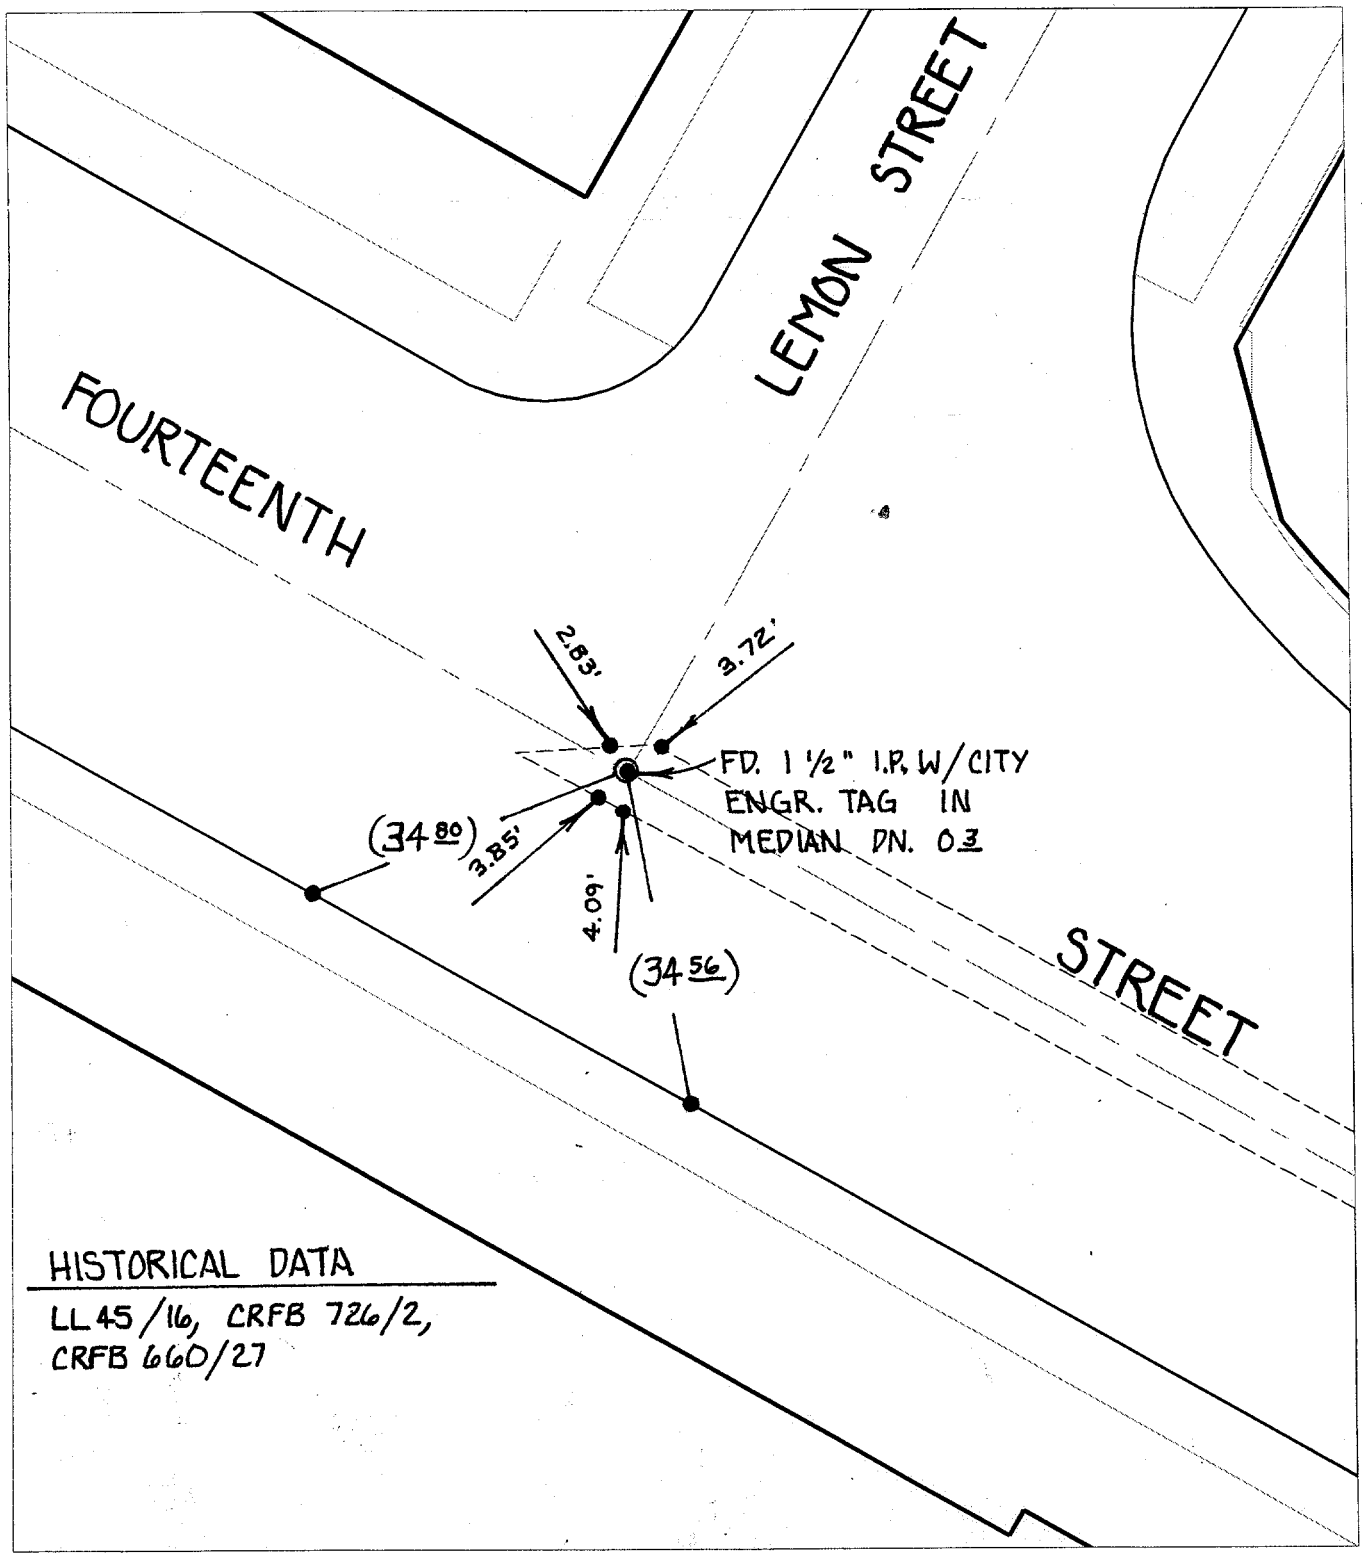


**HISTORICAL DATA**  
 LL 45 / 16, CRFB 726 / 2,  
 CRFB 660 / 27

- ✕ FD. Ramset Nail on T/C    ● FD. LD. & TK. on T/C    P.K. and City Engineer tag to be set @ surface after street construction is complete. (If possible)
- FD. "C" Nail on T/C    ○ Set LD. & TK. on T/C

Scale: 1" = 20'  
 Date: 11/20/00  
 Drawn by: SURVEY  
 W.O.:  
 F.B.:

**OFFICIAL TIE PLAT**  
**CITY OF RIVERSIDE**

*These ties are for the purpose of perpetuating the found monumentation. No claim is made as to the relationship of the points or lines shown hereon to true boundary locations.*



Sheet 1 of 1  
 File No.: