

SCALE: 1" = 30'
 DATE: 3-28-00
 DR. BY: L.B.
 W.O.:


OFFICIAL TIE PLAT
 CITY OF RIVERSIDE

SHEET 5
 OF 5 SHEETS
 FILE NO.:

These ties are for the purpose of perpetuating the found monumentation. No claim is made as to the relationship of the points or lines shown hereon to true boundary locations.

STREET SYCAMORE CANYON BLVD. X-STREET E.C. S. OF SYCAMORE CANYON CT.
 8425 TIE
 OFFICE USE ONLY

X FD. Ramset Nail on T/C
 ■ FD. "C" Nail on T/C
 ● FD. LD. & TK. on T/C
 ○ SET LD. & TK. on T/C

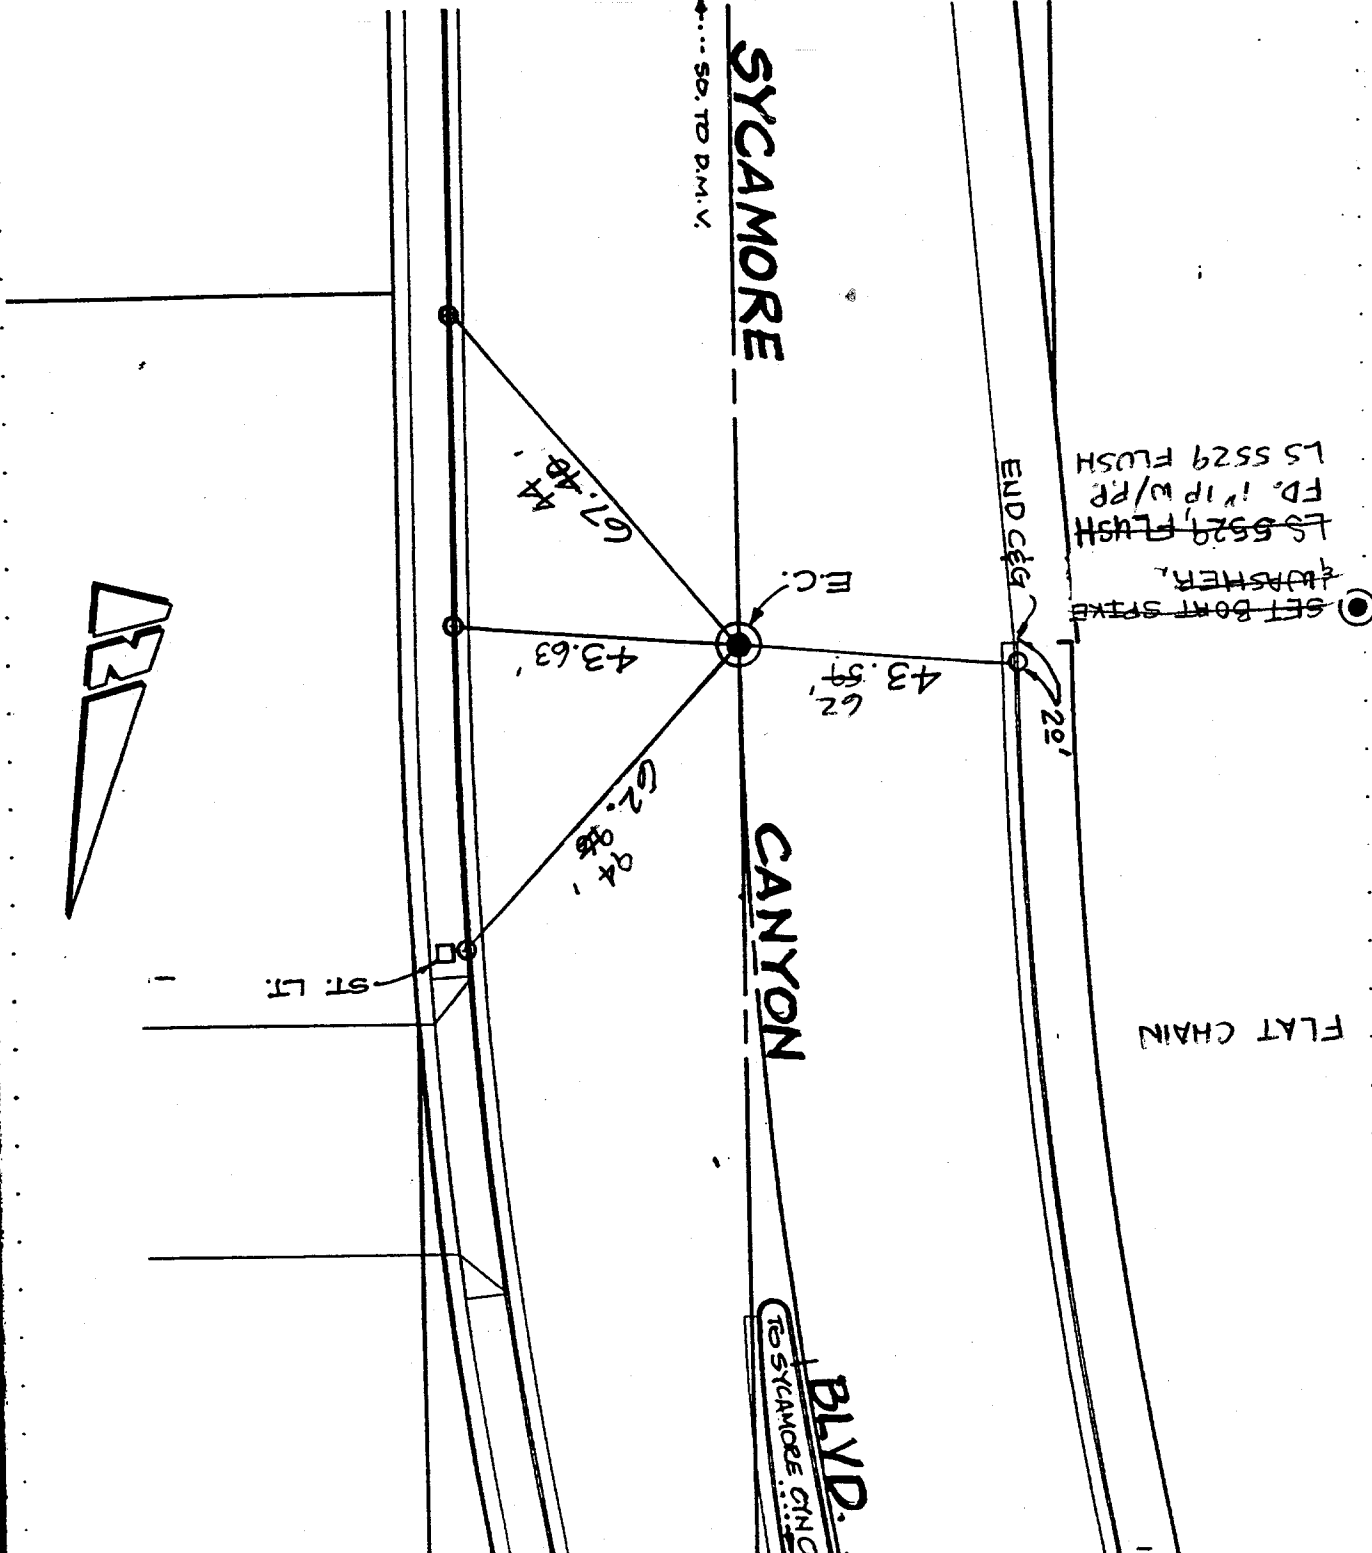

TRANSIT & SWING TIES