


Street: **DOOLITTLE AVE**
 8466, 71F
 X-Street: **N6 VAN BUREN BL.**
 OFFICIAL USE ONLY

DOOLITTLE AVE.
 (N. OF VAN BUREN BL.)

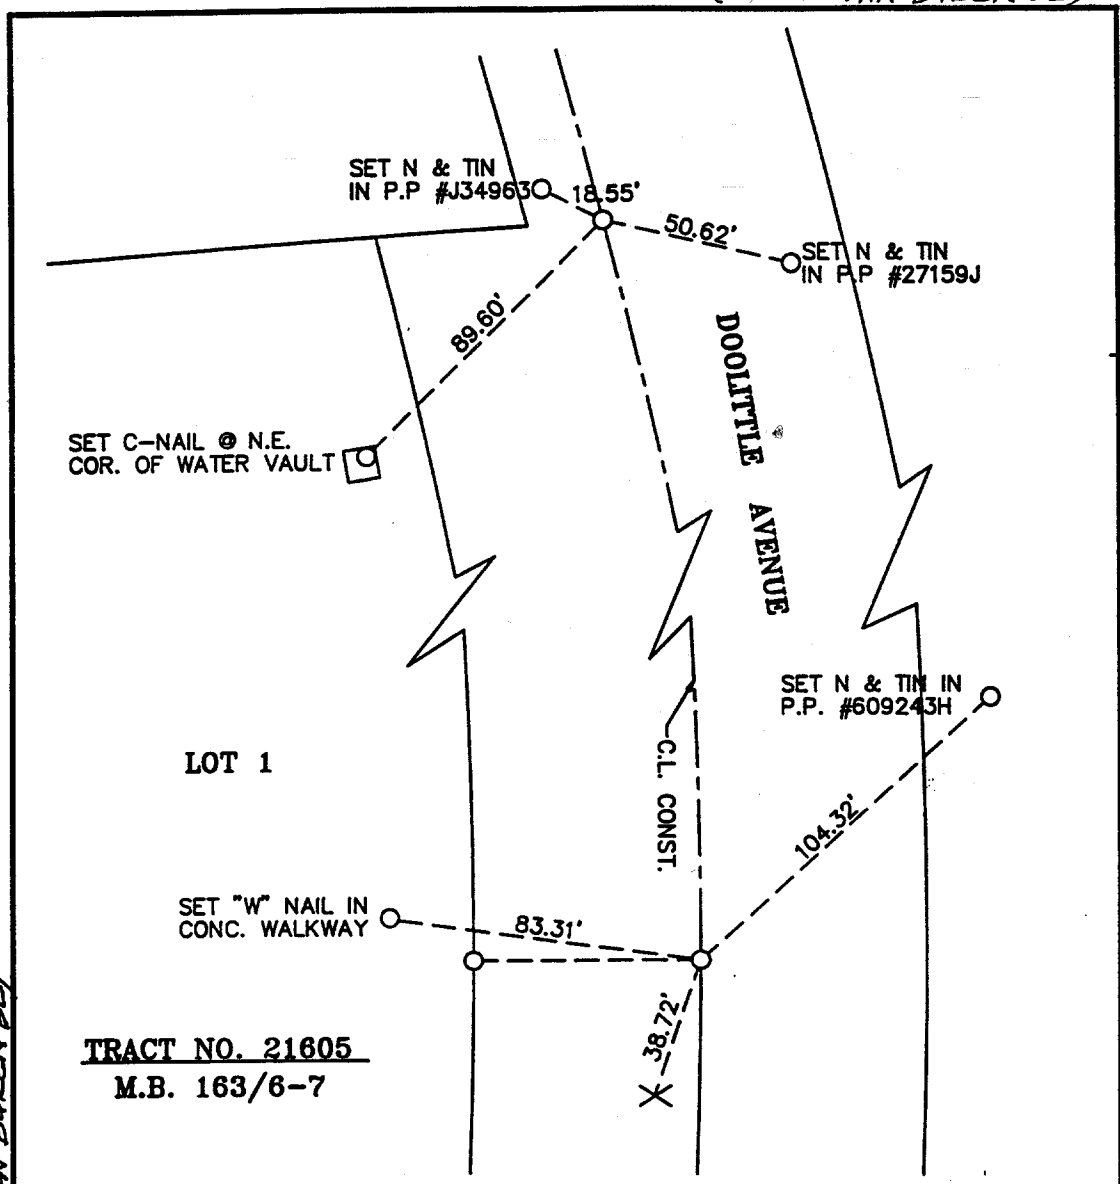

- ✕ CHISELED "X" ON TOP OF F.H.
- SET 1" I.P. TAGGED LS 11842 DN. 0.3' UNLESS OTHERWISE NOTED

SCALE: 1"=40'
 DATE: NOV. 1995
 DR. BY: CK. BY: [Signature]

OFFICIAL TIE PLAT
CITY OF RIVERSIDE

SHEET
1

- ✕ FD. Ramset Nail on T/C
- FD. LD. & TK. on T/C
- FD. "C" Nail on T/C
- Set LD. & TK. on T/C

Scale:
 Date:
 Drawn by:
 W.O.:
 F.B.:

OFFICIAL TIE PLAT
CITY OF RIVERSIDE
These ties are for the purpose of perpetuating the found monumentation. No claim is made as to the relationship of the points or lines shown hereon to true boundary locations.

Sheet 1 of 1
 File No.:

DOOLITTLE AVE.
 (N. OF VAN BUREN BL.)