


Street: IVY ST.
8484 TIE
 X-Street: WILY OF ROCKLEDGE DR.

OFFICIAL USE ONLY

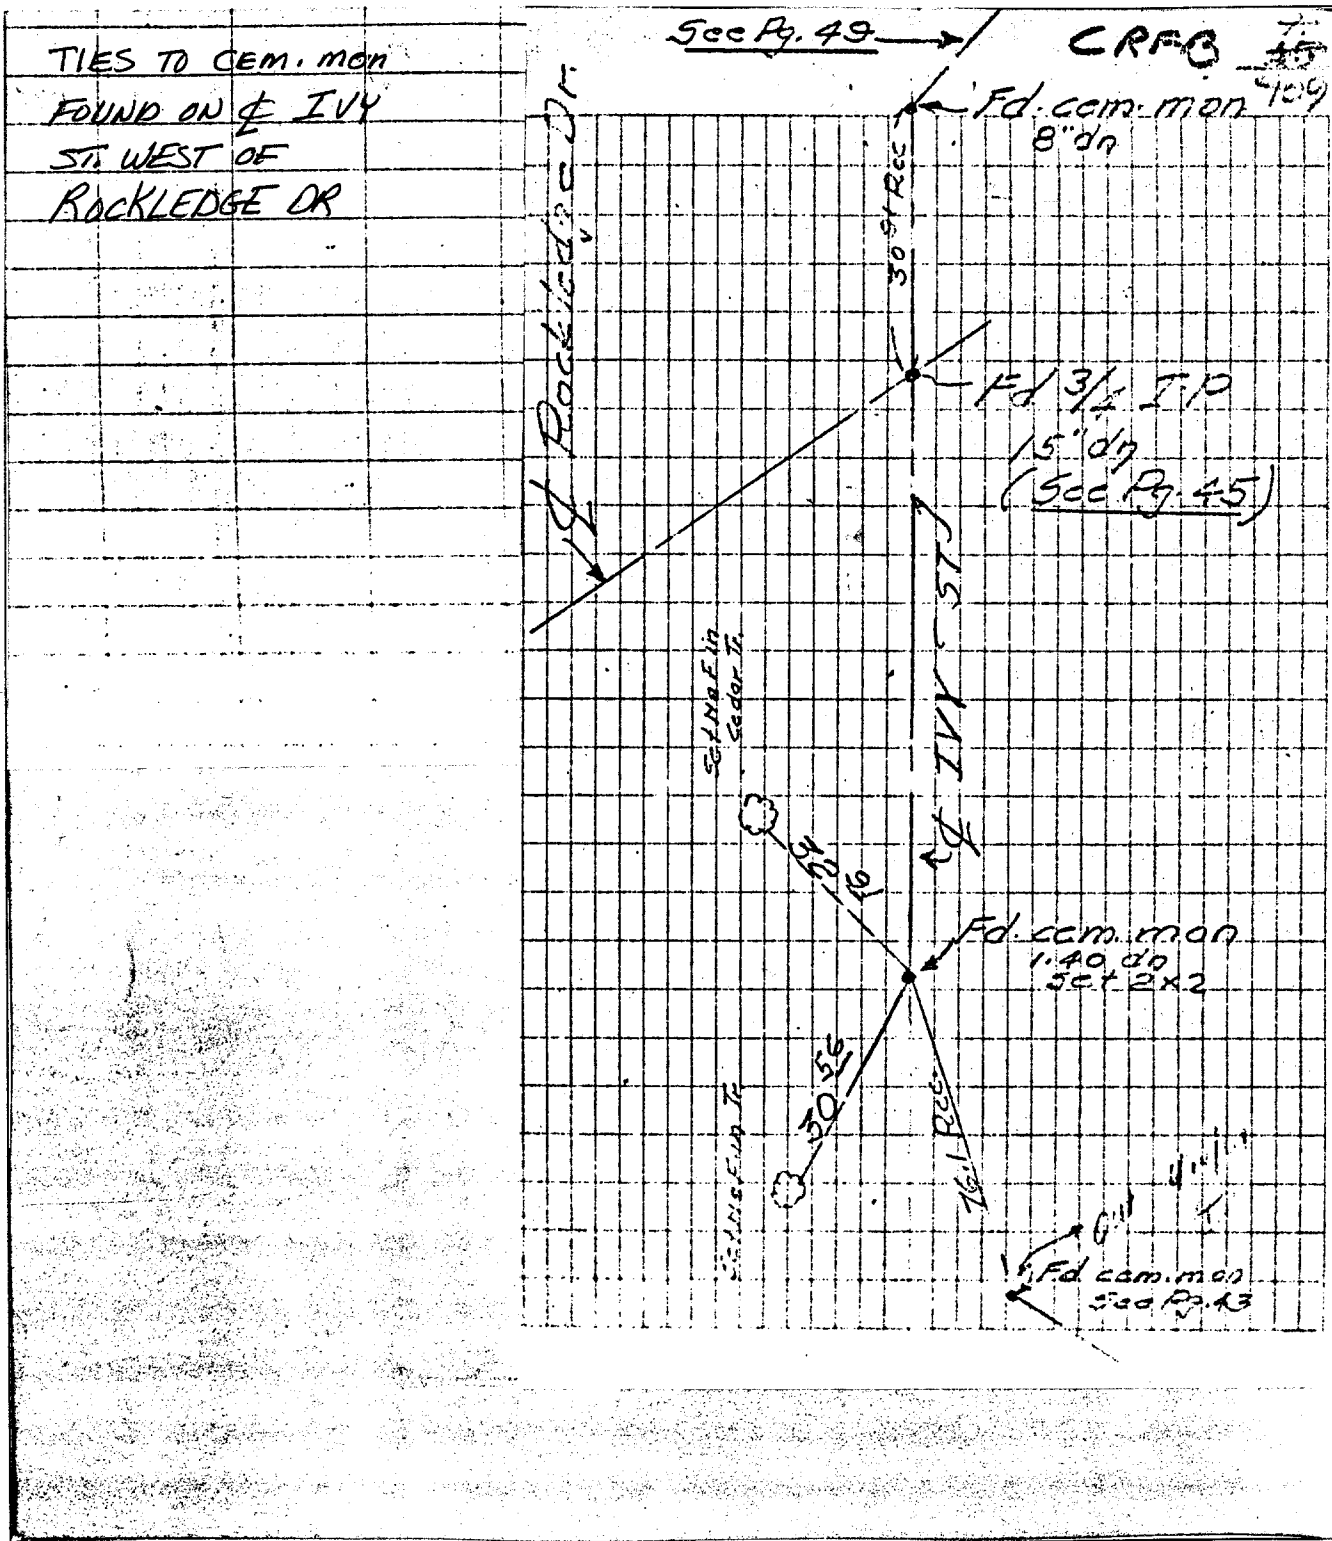

TIES TO CEM. MON
 FOUND ON $\frac{1}{2}$ IVY
 ST. WEST OF
 ROCKLEDGE DR

Sec. Pg. 49

CRFB

Fd. com. mon 409
 8" dn

Fd 3/4 T.P
 15" dn
 (Sec. Pg. 45)

Fd. com. mon
 1.40 dn
 Set 2x2

Fd. com. mon
 Sec. Pg. 43

- ✕ FD. Ramset Nail on T/C
- FD. LD. & TK. on T/C
- FD. "C" Nail on T/C
- Set LD. & TK. on T/C

Scale:
 Date:
 Drawn by:
 W.O.:
 F.B.:

OFFICIAL TIE PLAT

CITY OF RIVERSIDE

These ties are for the purpose of perpetuating the found monumentation. No claim is made as to the relationship of the points or lines shown hereon to true boundary locations.

Sheet 1 of 1
 File No.: