


Street:

IVY ST.

8487 TIE

OFFICIAL USE ONLY

X-Street: BETWEEN HALLOWood & MYRTLE

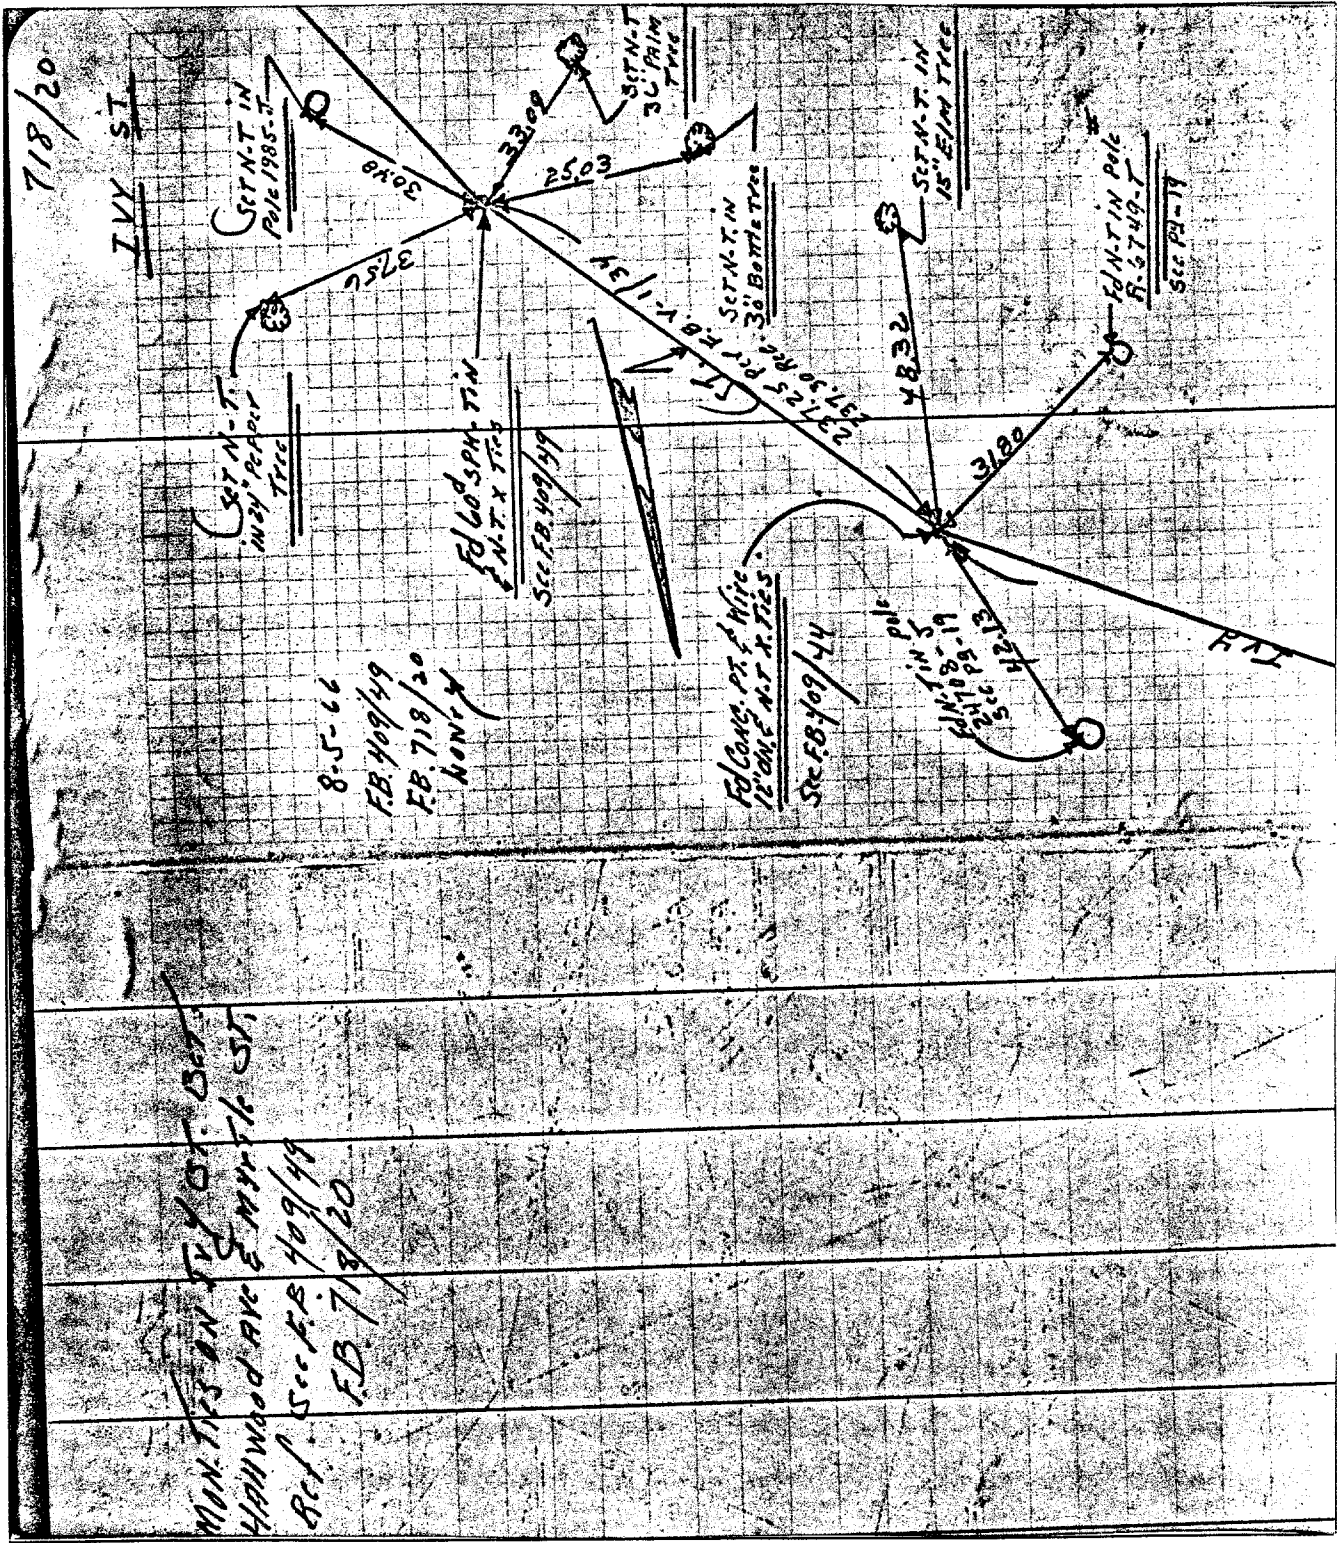

MIN. TIES ON TIE ST. OF
 HALLOWood AVE & MYRTLE ST.
 Bct. Sec. FB. 409/49
 F.B. 718/20

- ✕ FD. Ramset Nail on T/C
- FD. LD. & TK. on T/C
- FD. "C" Nail on T/C
- Set LD. & TK. on T/C

Scale:
 Date:
 Drawn by:
 W.O.:
 F.B.:

OFFICIAL TIE PLAT

CITY OF RIVERSIDE

These ties are for the purpose of perpetuating the found monumentation. No claim is made as to the relationship of the points or lines shown hereon to true boundary locations.

Sheet 1 of 1
 File No.: