


Street: IVY ST.
8488.71F

X-Street: HALLWOOD & MYRTLE
OFFICIAL USE ONLY

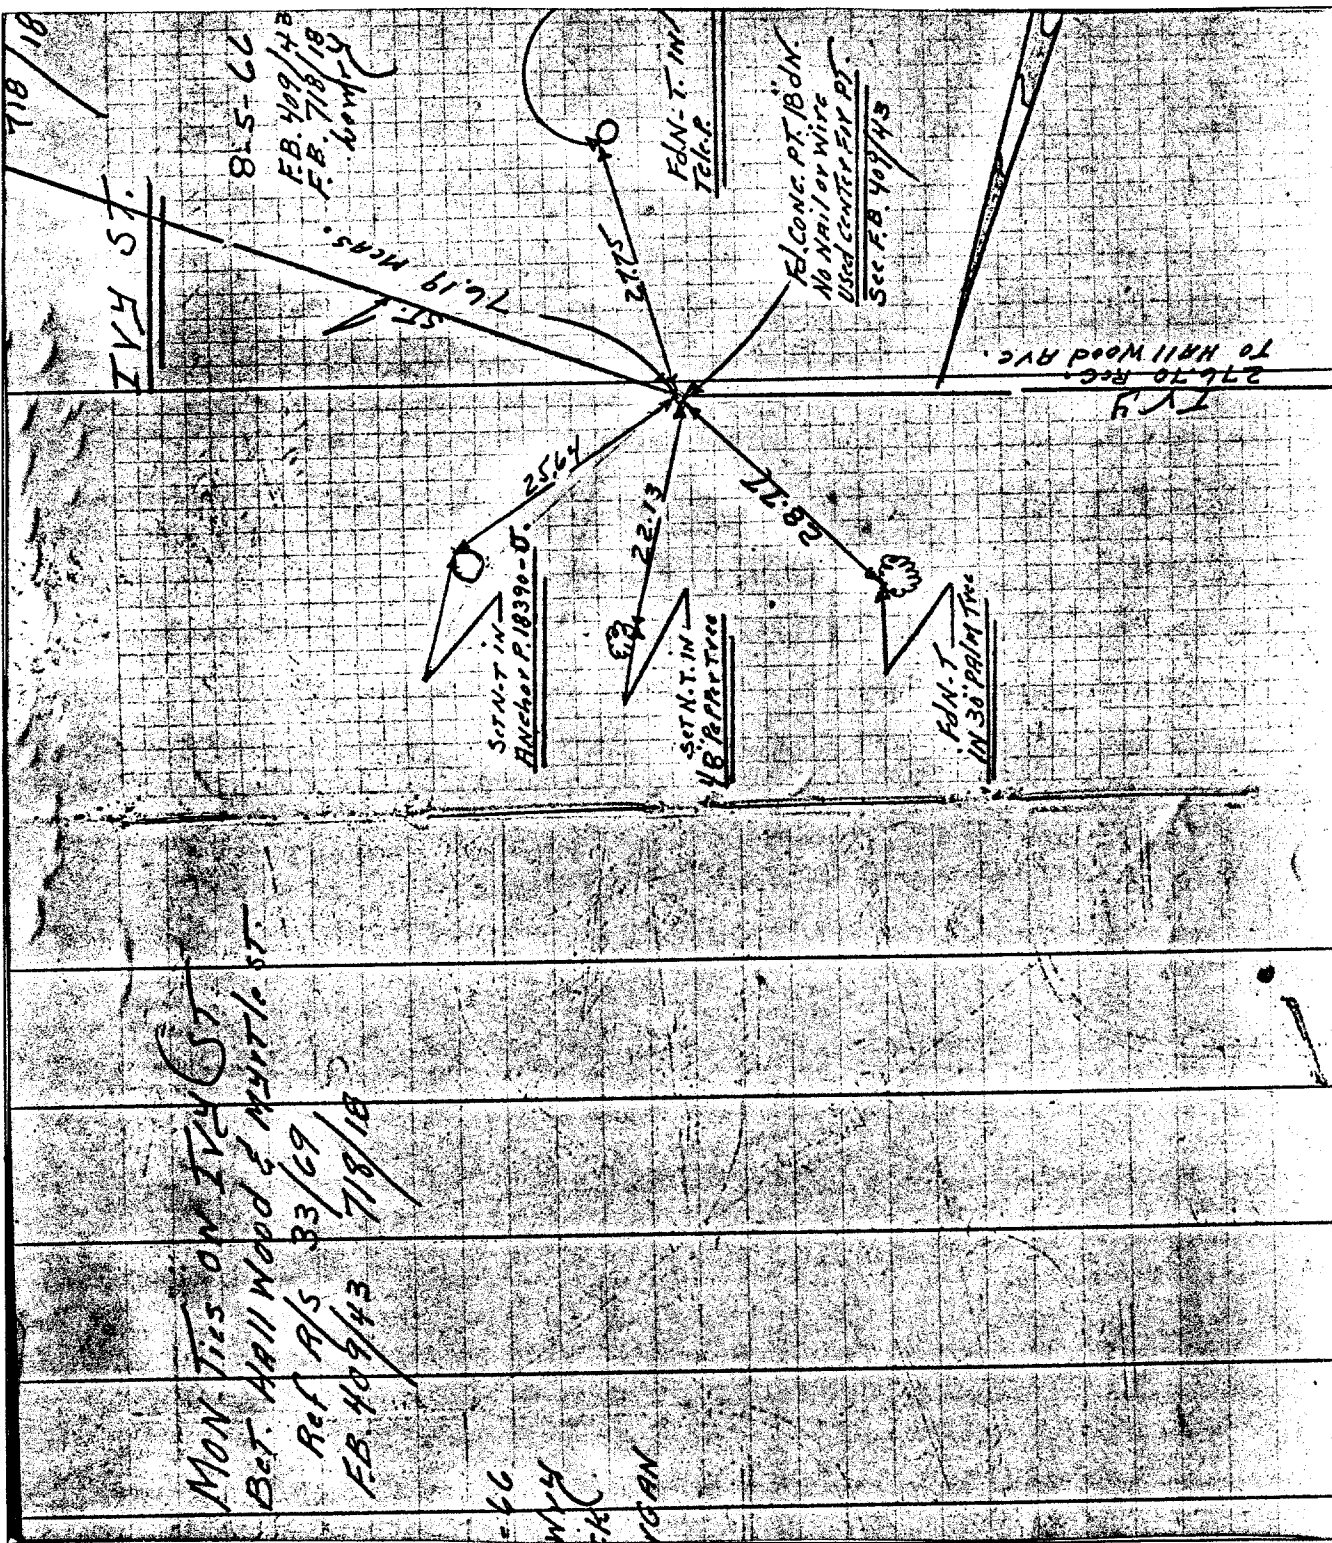

MON. TIES ON IYV ST.
Bet. HALLWOOD & MYRTLE ST.
Ref. A/S 33/69
F.B. 409/43 718/18

- ✗ FD. Ramset Nail on T/C
- FD. LD. & TK. on T/C
- FD. "C" Nail on T/C
- Set LD. & TK. on T/C

Scale:
Date:
Drawn by:
W.O.:
F.B.:

OFFICIAL TIE PLAT
CITY OF RIVERSIDE
These ties are for the purpose of perpetuating the found monumentation. No claim is made as to the relationship of the points or lines shown hereon to true boundary locations.

Sheet 1 of 1
File No.: