


Street: IVY

8490TIF

OFFICIAL USE ONLY

X-Street: HALLWOOD & MYRTLE

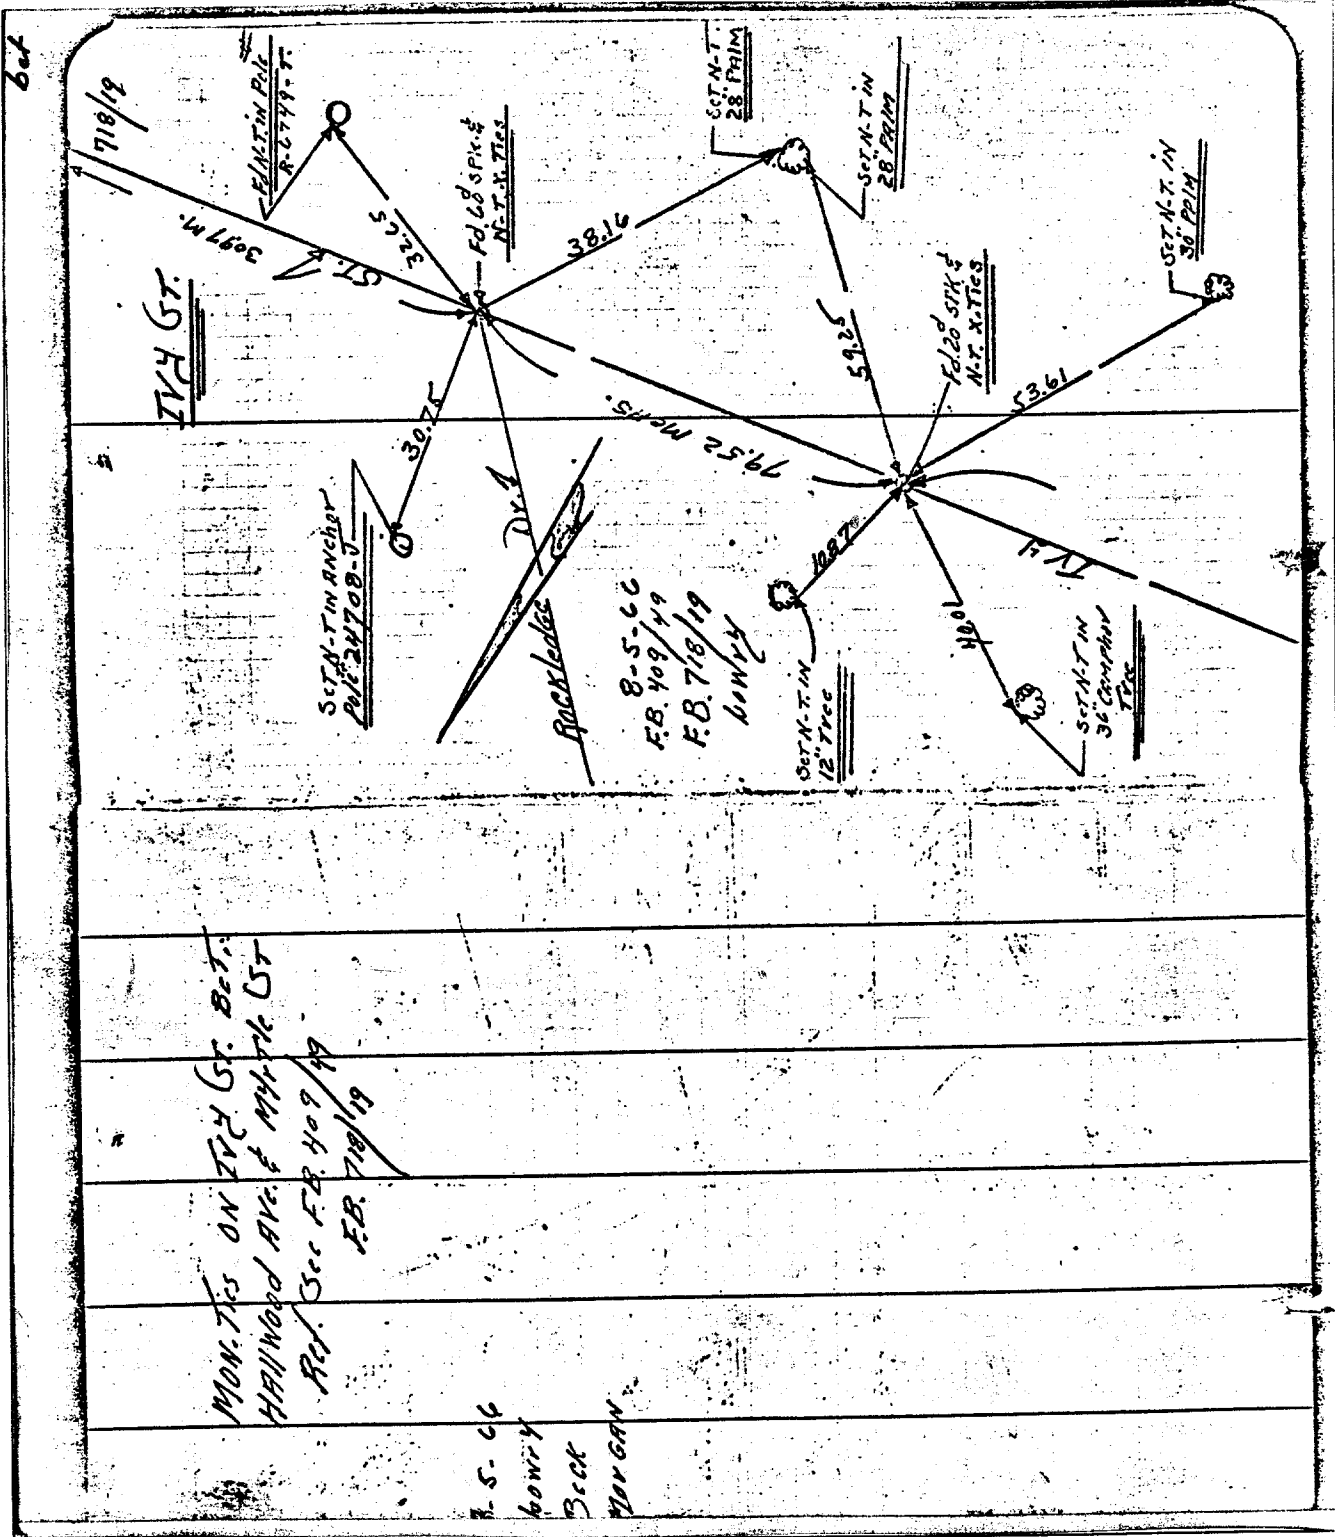

MON. TIES ON IVY ST. SET.
 HALLWOOD AVE. & MYRTLE ST
 Ref. Sec. F.B. 409/19
 F.B. 718/19

B-S-66
 Henry
 Beck
 MORGAN

- ✕ FD. Ramset Nail on T/C
- FD. LD. & TK. on T/C
- FD. "C" Nail on T/C
- Set LD. & TK. on T/C

Scale:
 Date:
 Drawn by:
 W.O.:
 F.B.:

OFFICIAL TIE PLAT

CITY OF RIVERSIDE

These ties are for the purpose of perpetuating the found monumentation. No claim is made as to the relationship of the points or lines shown hereon to true boundary locations.

Sheet 1 of 1
 File No.: