


E TIES TR 7834

SEPT. 18 '78 2591

PARTY AND MEMBERS LANGALET, SEPULVEDA BARNES F.B. PAGE

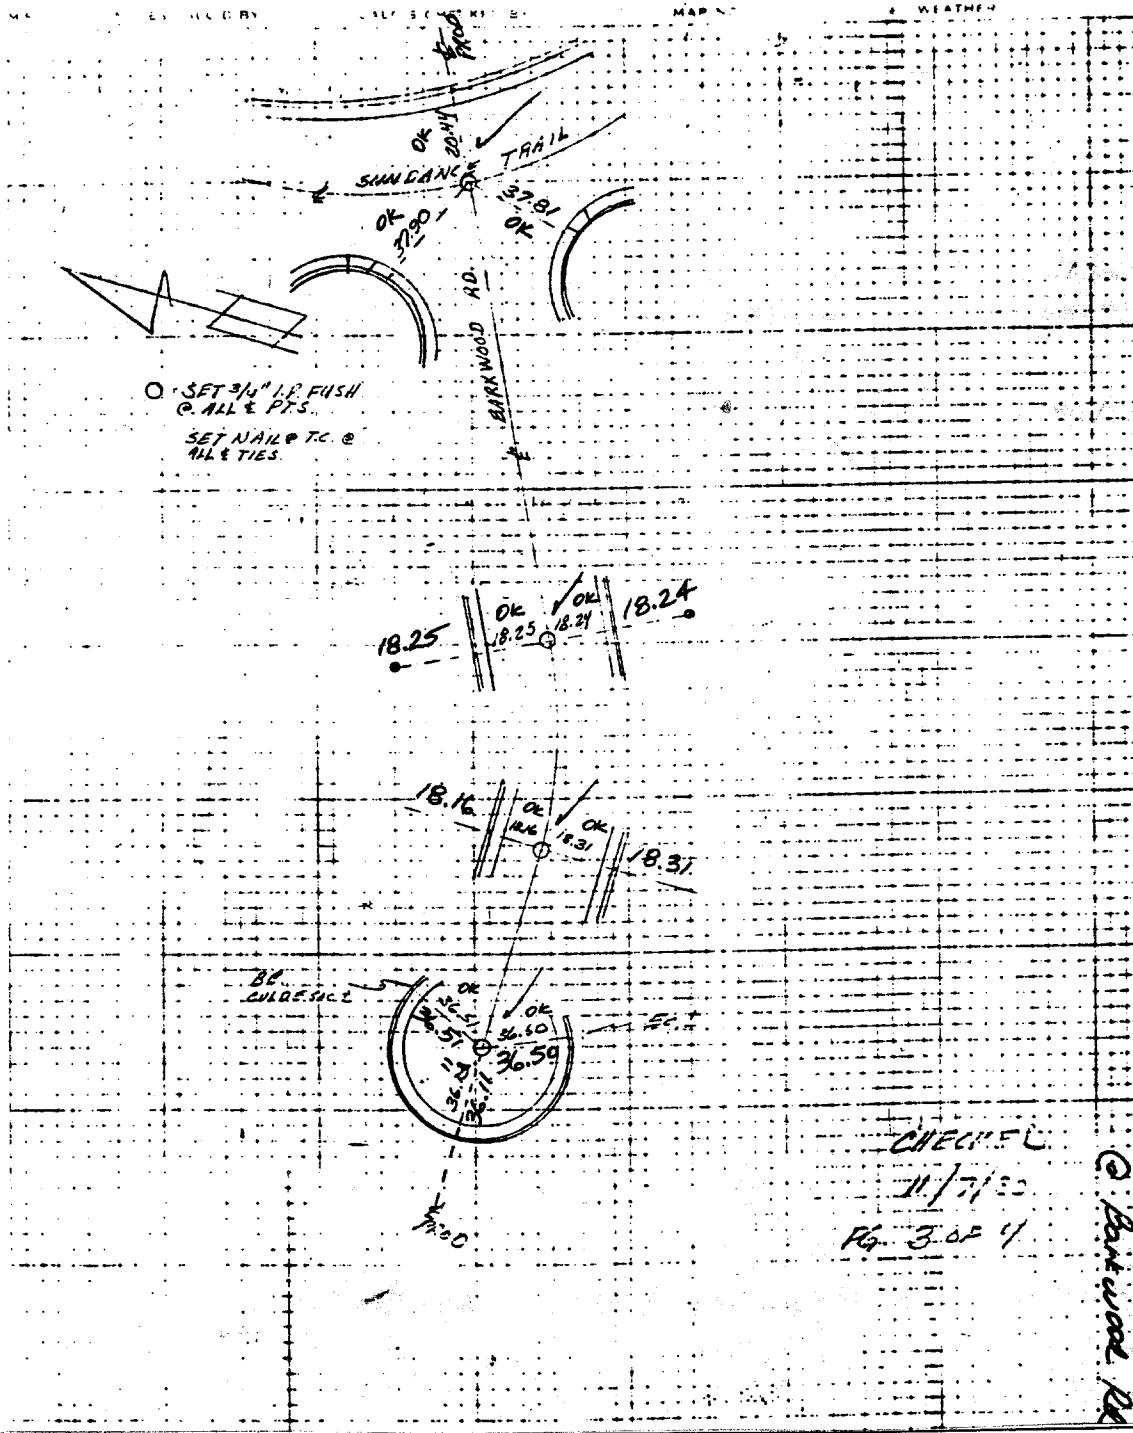

Street: **BARKWOOD RD.**
8515. T/F

X-Street: **BE, E.C., & CUL-DE-SAC**

OFFICIAL USE ONLY

- ✕ FD. Ramset Nail on T/C
- FD. LD. & TK. on T/C
- FD. "C" Nail on T/C
- Set LD. & TK. on T/C

Scale: _____
 Date: _____
 Drawn by: _____
 W.O.: _____
 F.B.: _____

OFFICIAL TIE PLAT

CITY OF RIVERSIDE

These ties are for the purpose of perpetuating the found monumentation. No claim is made as to the relationship of the points or lines shown hereon to true boundary locations.

Sheet 1 of 1
 File No.: _____

SUNDANCE TRAIL
 © Barkwood Rd

CHECKED
 11/7/80
 Pg. 3 of 4