
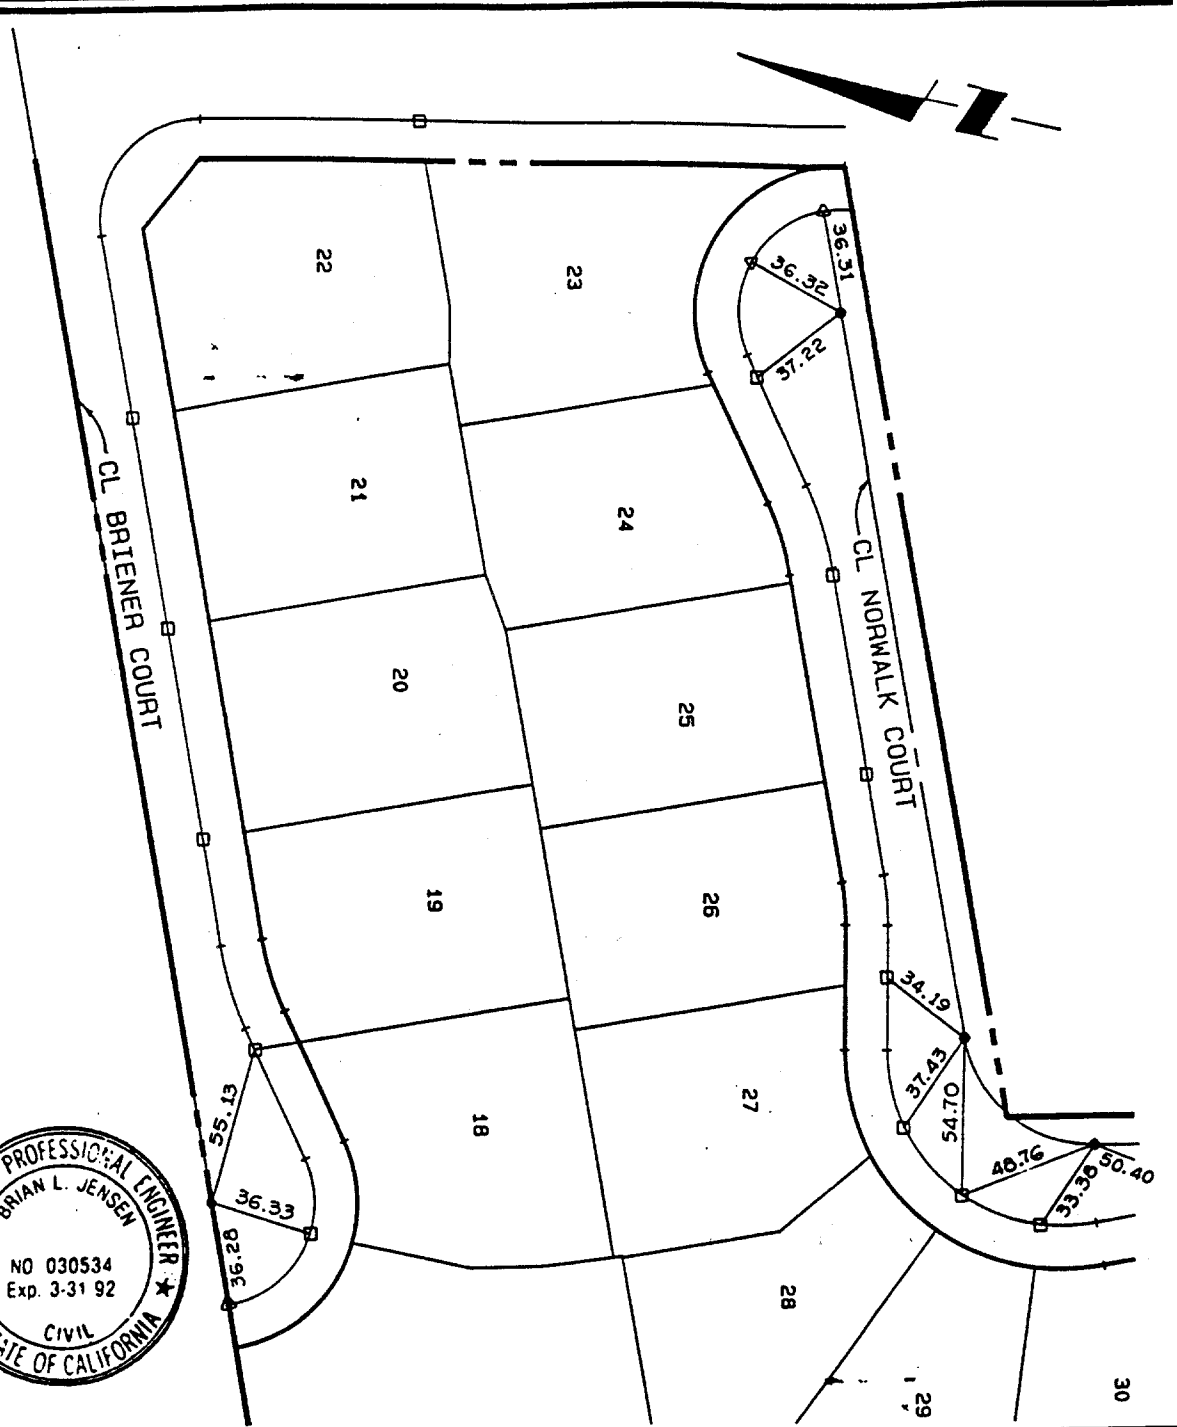


Street: **BRIENER CT.**

X-Street: _____
OFFICIAL USE ONLY

857. TIF

CL EXHIBIT - 9110.21 PF. 703004 9702 09-MAY-90 10.16 AM

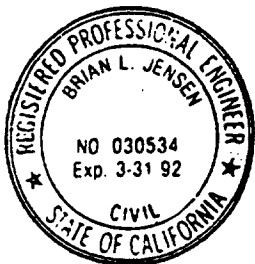

CENTERLINE TIES TR. NO. 22001 CITY OF RIVERSIDE

- ✕ FD. Ramset Nail on T/C
- FD. LD. & TK. on T/C
- FD. "C" Nail on T/C
- Set LD. & TK. on T/C

Scale: _____
 Date: _____
 Drawn by: _____
 W.O.: _____
 F.B.: _____

OFFICIAL TIE PLAT

CITY OF RIVERSIDE

These ties are for the purpose of perpetuating the found monumentation. No claim is made as to the relationship of the points or lines shown hereon to true boundary locations.

Sheet **3** of **5**
 File No.: _____