

SWING TIES

HISTORICAL DATA

- CITY TIES
- TIE SHT FOR TR 2903
- MB 53/9-11

08575.TIF


Street:

ACADEMY AVENUE

OFFICIAL USE ONLY

X-Street:

DOLPHIN STREET

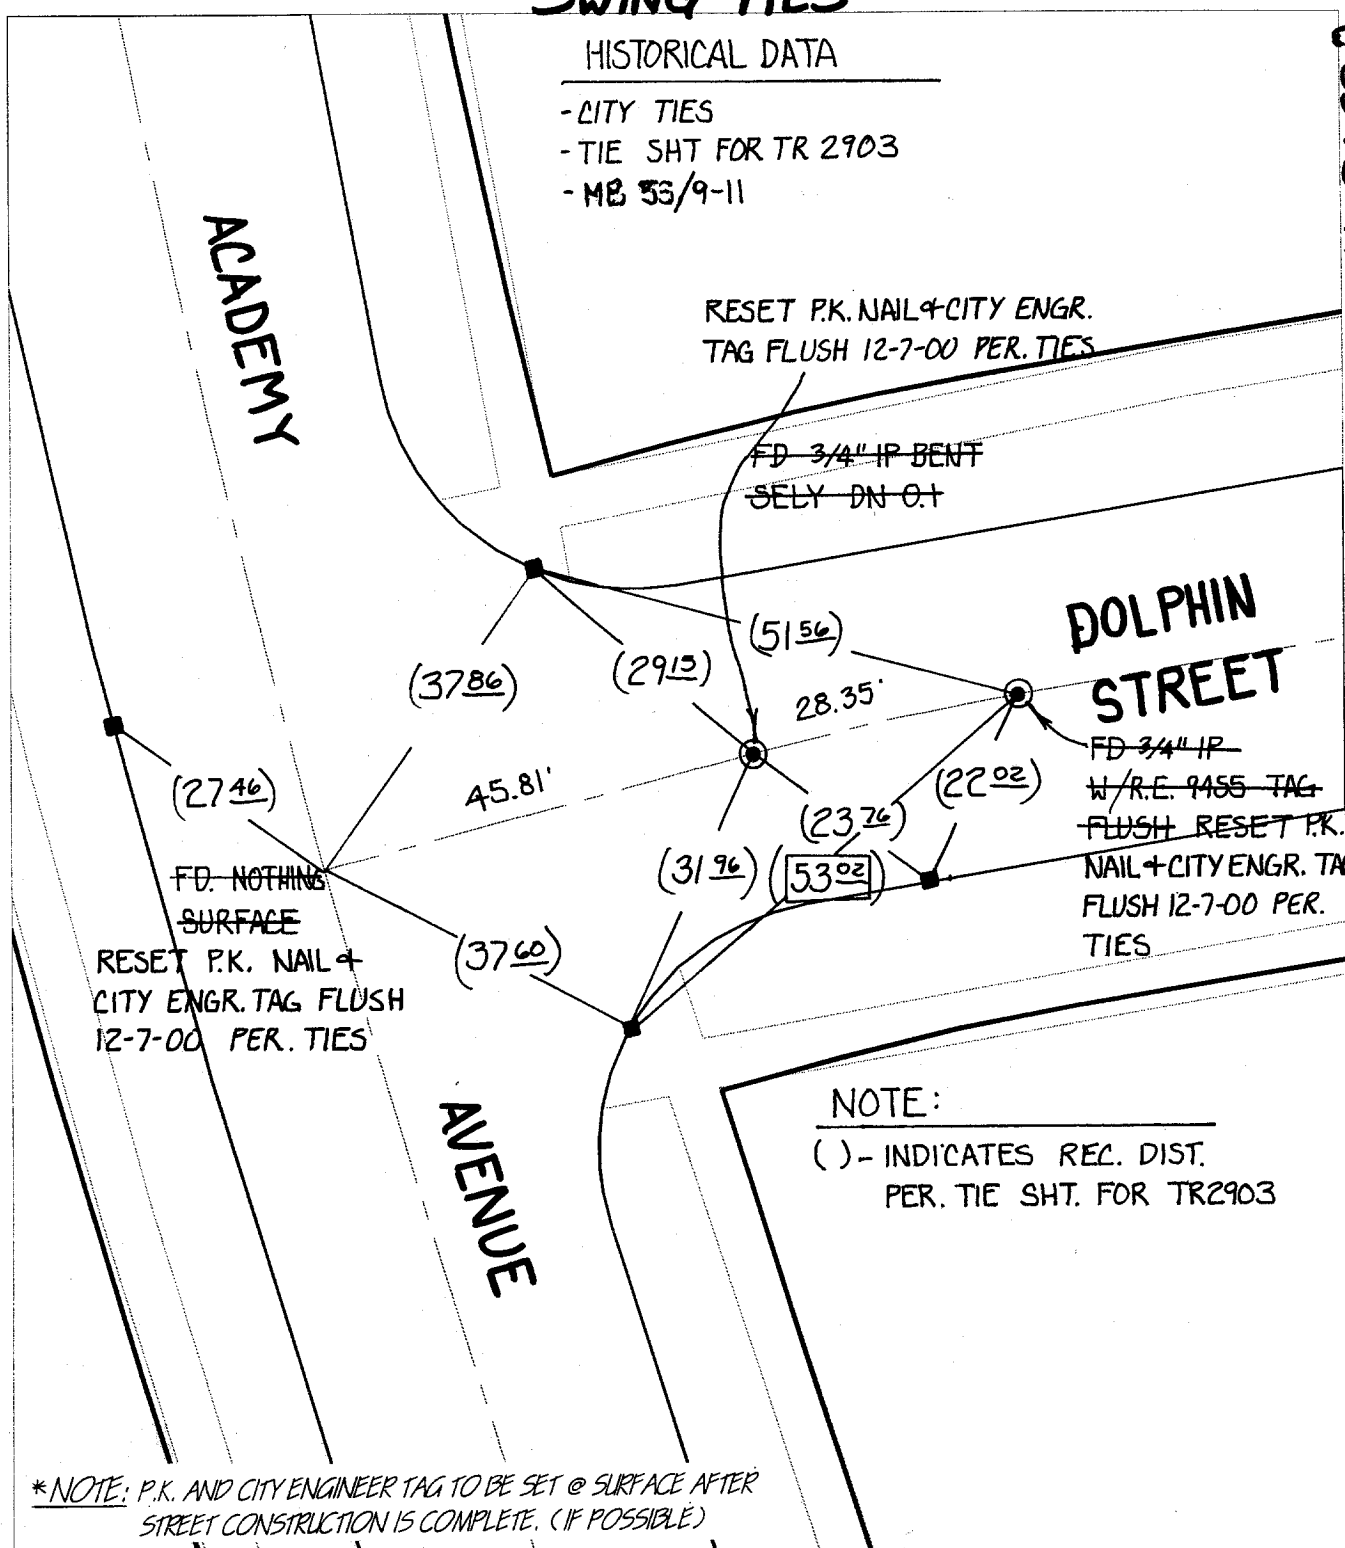

*NOTE: P.K. AND CITY ENGINEER TAG TO BE SET @ SURFACE AFTER STREET CONSTRUCTION IS COMPLETE. (IF POSSIBLE)

NOTE:
() - INDICATES REC. DIST. PER. TIE SHT. FOR TR2903

- ✕ FD. Ramset Nail on T/C
- FD. LD. & TK. on T/C
- FD. "C" Nail on T/C
- Set LD. & TK. on T/C

Scale: 1" = 20'
 Date: 06/14/00
 Drawn by: SURVEY
 W.O.:
 F.B.:

OFFICIAL TIE PLAT CITY OF RIVERSIDE

These ties are for the purpose of perpetuating the found monumentation. No claim is made as to the relationship of the points or lines shown hereon to true boundary locations.



Sheet 1 of 1
File No.: