


NOTES CALC'D BY

CALC'S CHECKED BY

MAP NO

WEATHER

M.B. 86/62-71

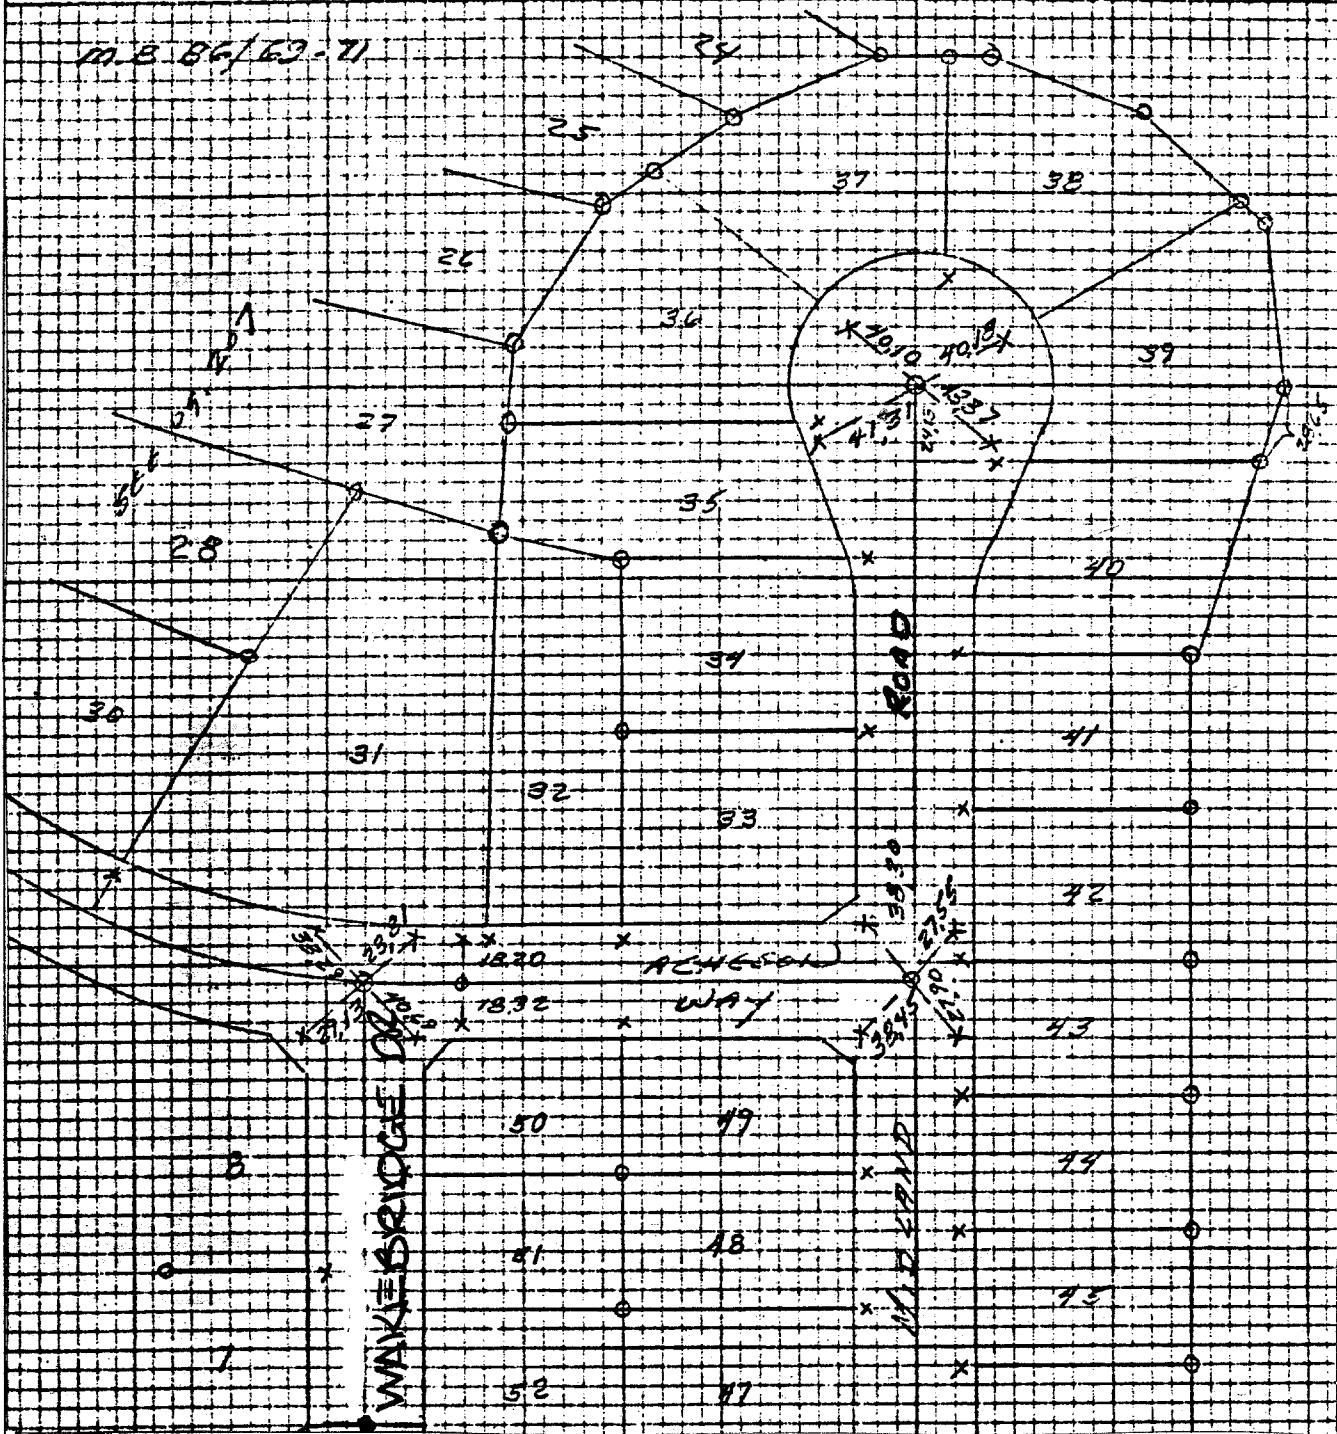

- × FD. Ramset Nail on T/C
- FD. "C" Nail on T/C

- FD. LD. & TK. on T/C
- Set LD. & TK. on T/C

Scale:
 Date: 4-8-77
 Drawn by:
 W.O.:
 F.B.: 1032 PG 208

OFFICIAL TIE PLAT CITY OF RIVERSIDE

These ties are for the purpose of perpetuating the found monumentation. No claim is made as to the relationship of the points or lines shown hereon to true boundary locations.

TRACT 5677

Sheet 1 of 1
 File No.:

Street: WAKE BRIDGE DR.
 8593 TIF
 X-Street: ACHESON WAY
 OFFICIAL USE ONLY