


STREET AGAVE
 X-STREET ABRAHAM & CULBERTSAC
 OFFICE USE ONLY

86.TIF

TIES FOR TRACT 8716-1
 MAP BOOK 116 PAGES 15-18

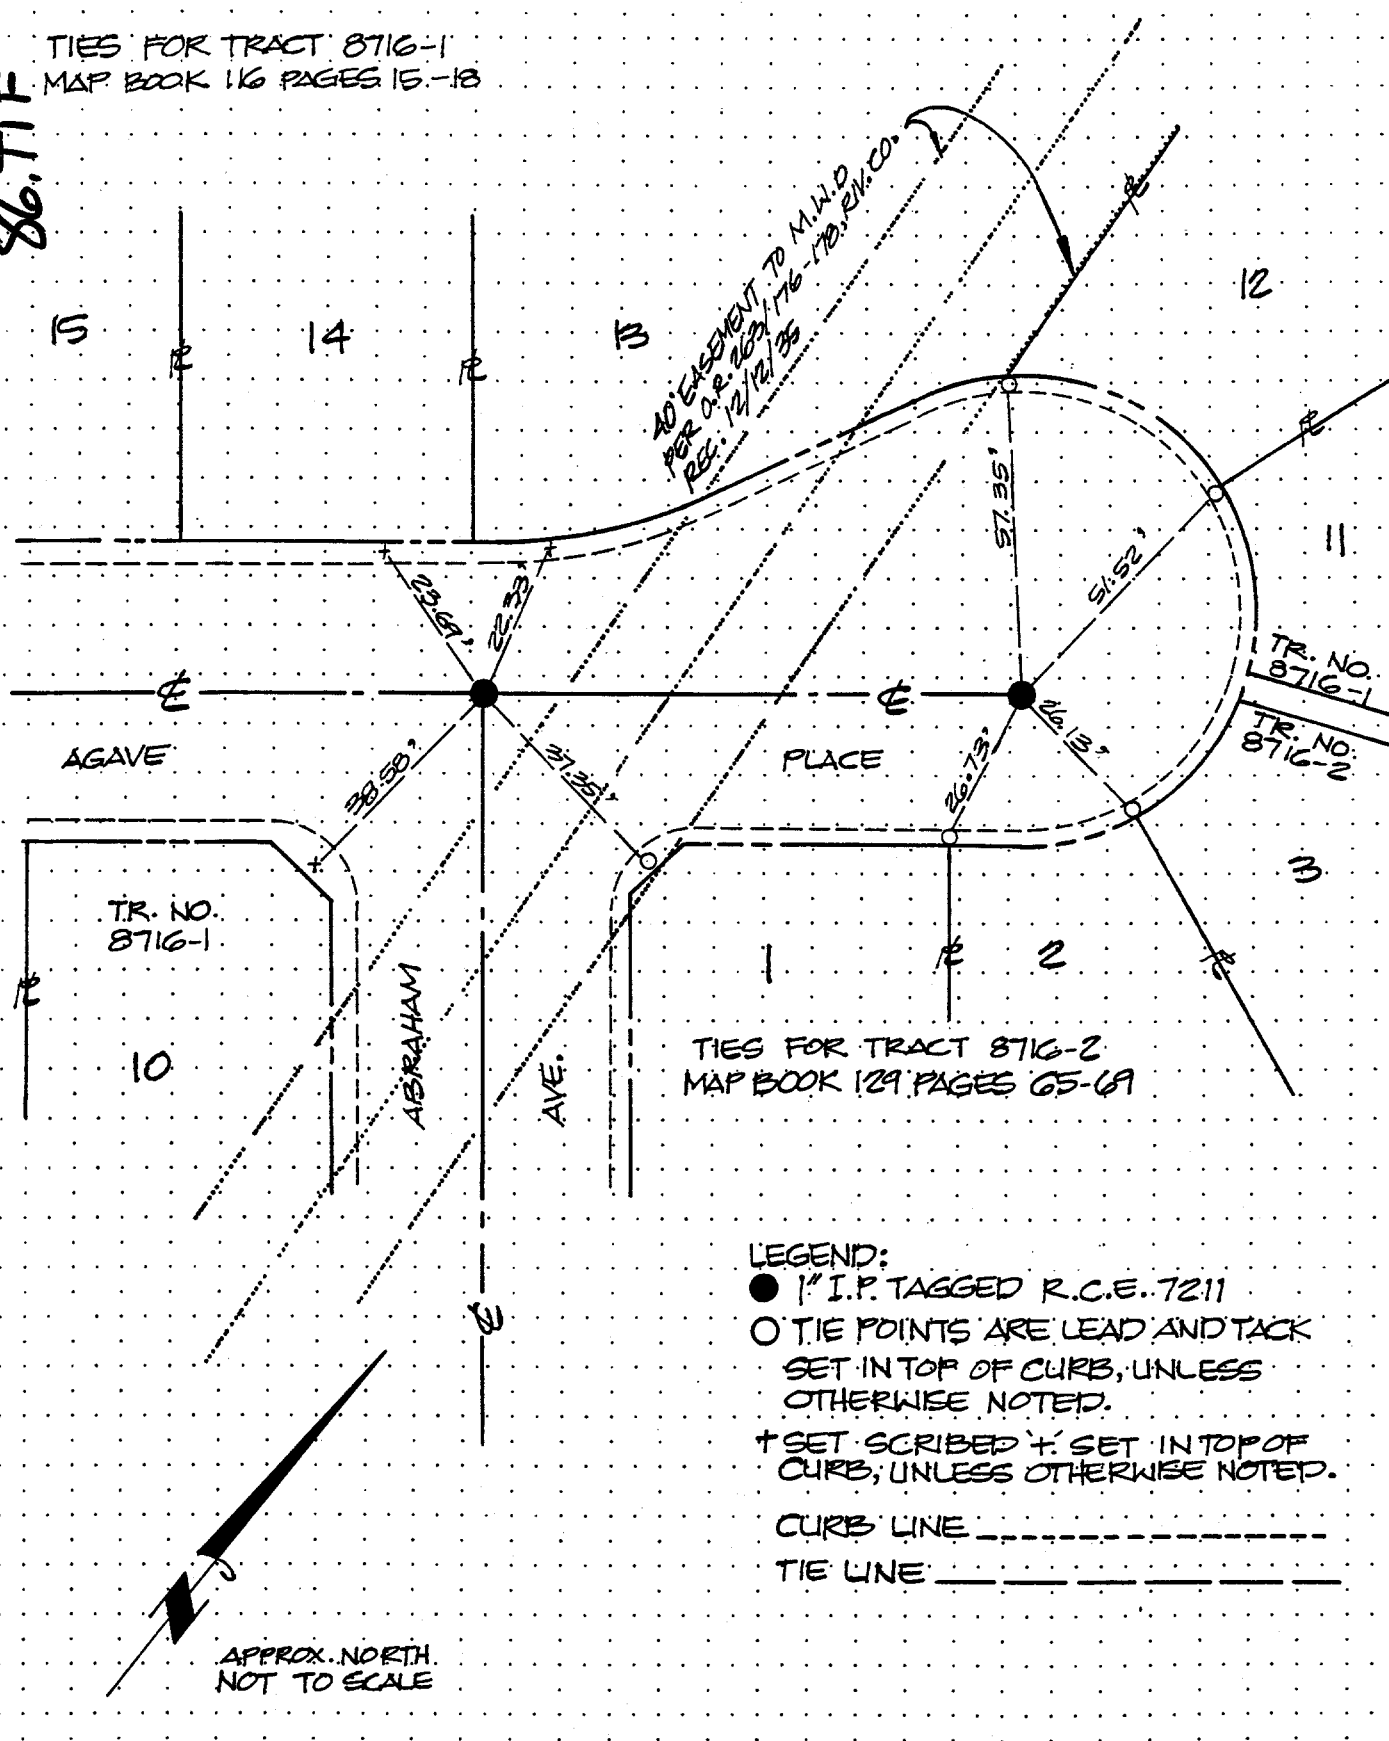

LEGEND:
 ● 1" I.P. TAGGED R.C.E..7211
 ○ TIE POINTS ARE LEAD AND TACK SET IN TOP OF CURB, UNLESS OTHERWISE NOTED.
 † SET SCRIBED † SET IN TOP OF CURB, UNLESS OTHERWISE NOTED.
 CURB LINE ————
 TIE LINE - - - - -

SCALE: N.T.S.
 DATE: 7-17-90
 DR. BY: *AR*
 W.O.:
 F.B.:

OFFICIAL TIE PLAT
 CITY OF RIVERSIDE
 PREPARED BY: FORKERT ENGINEERING & SURVEYING
 HUNTINGTON BEACH, CA. 92646
 PHONE (714) 963-6793

SHEET
 OF SHEETS
 FILE NO.: