


SURVEY OF TRACT 19236 & TIES
 BY OSBORNE W.O.No. 84-8303 DATE 9-15-86
 SURVEY PARTY MARGERY PITT-SALGADO REF. _____ A.M. _____

862.718

Street: BRISA CT.
 X-Street: _____
 OFFICIAL USE ONLY
 CORNWALL AVE

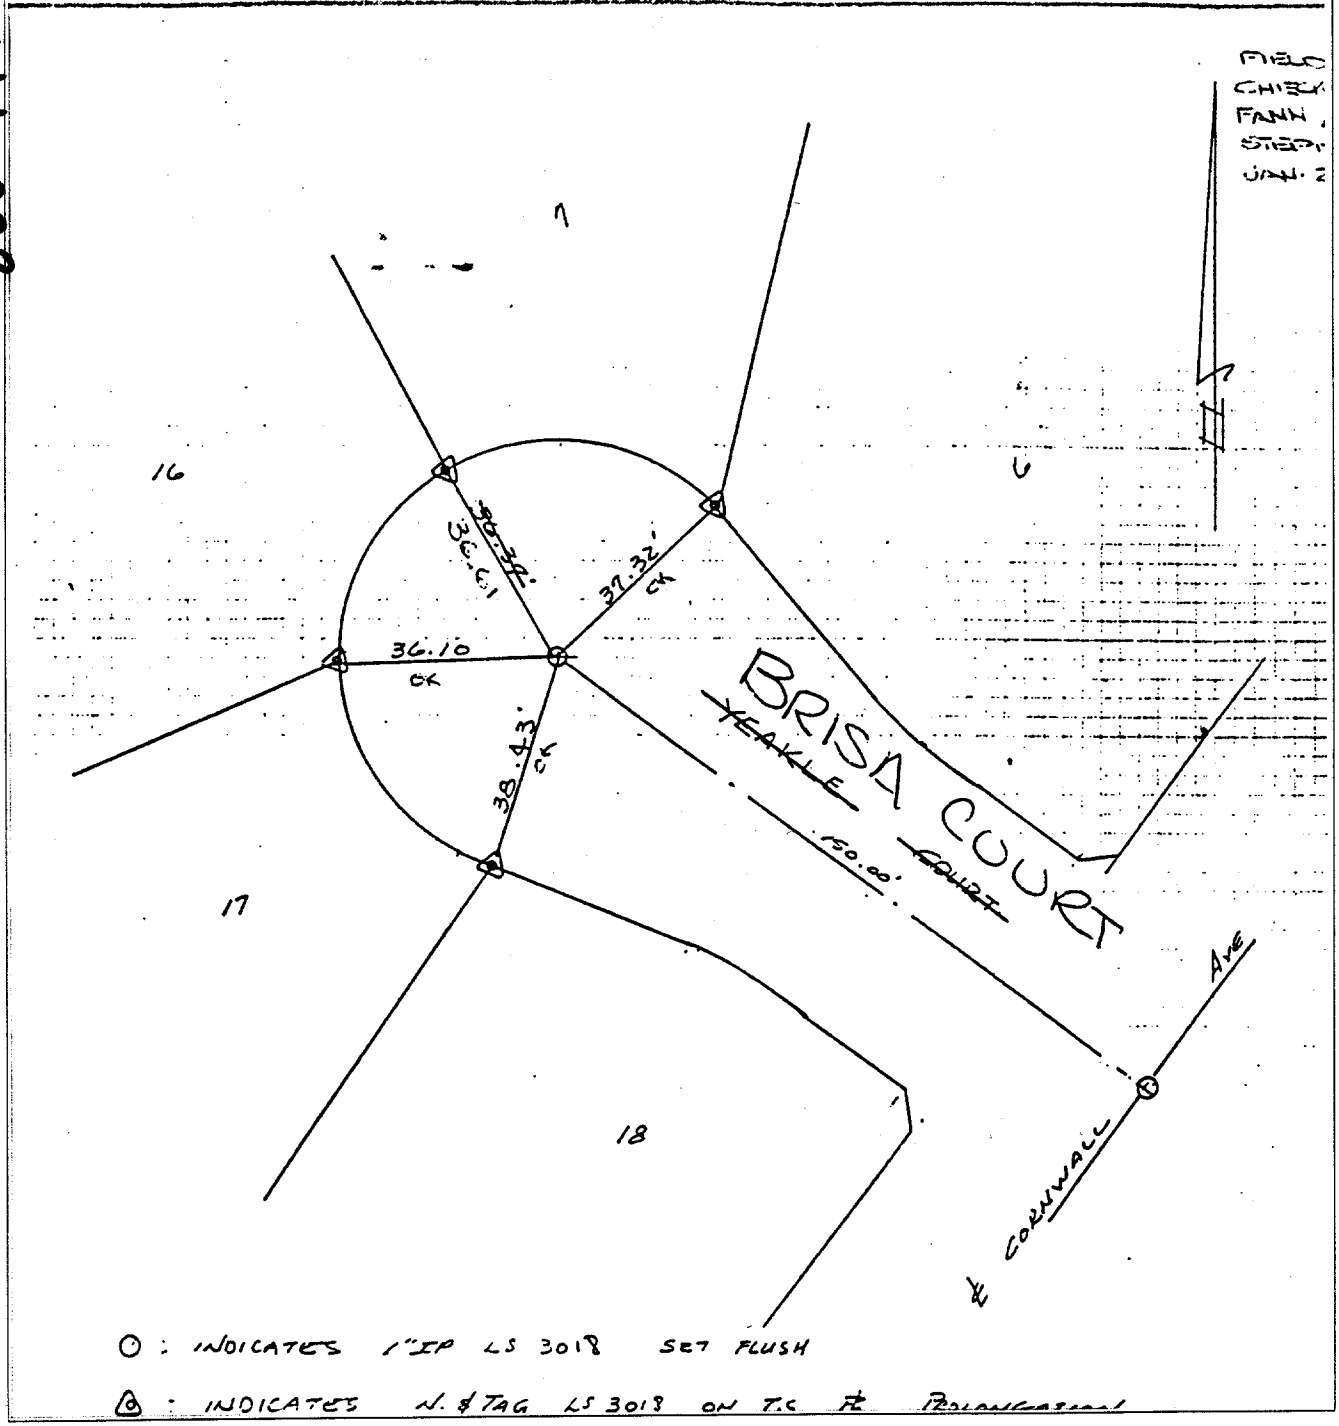

- : INDICATES 1" IP LS 3018 SET FLUSH
- ⊙ : INDICATES N. & TAG LS 3018 ON T/C AT REINFORCEMENT
- ✕ FD. Ramset Nail on T/C
- FD. LD. & TK. on T/C
- FD. "C" Nail on T/C
- Set LD. & TK. on T/C

Scale: _____
 Date: _____
 Drawn by: _____
 W.O.: _____
 F.B.: _____

OFFICIAL TIE PLAT
CITY OF RIVERSIDE
These ties are for the purpose of perpetuating the found monumentation. No claim is made as to the relationship of the points or lines shown hereon to true boundary locations.

Sheet 1 of 1
 File No.: _____