


SURVEY OF TRACT 20393-3 E TIES SHEET 1 OF 4 SHEETS
 FOR VAN DABLE W.O. No. 12640 Date 9-29-92
 SURVEY PARTY ERIKO G. CARROZZI REF. AM.

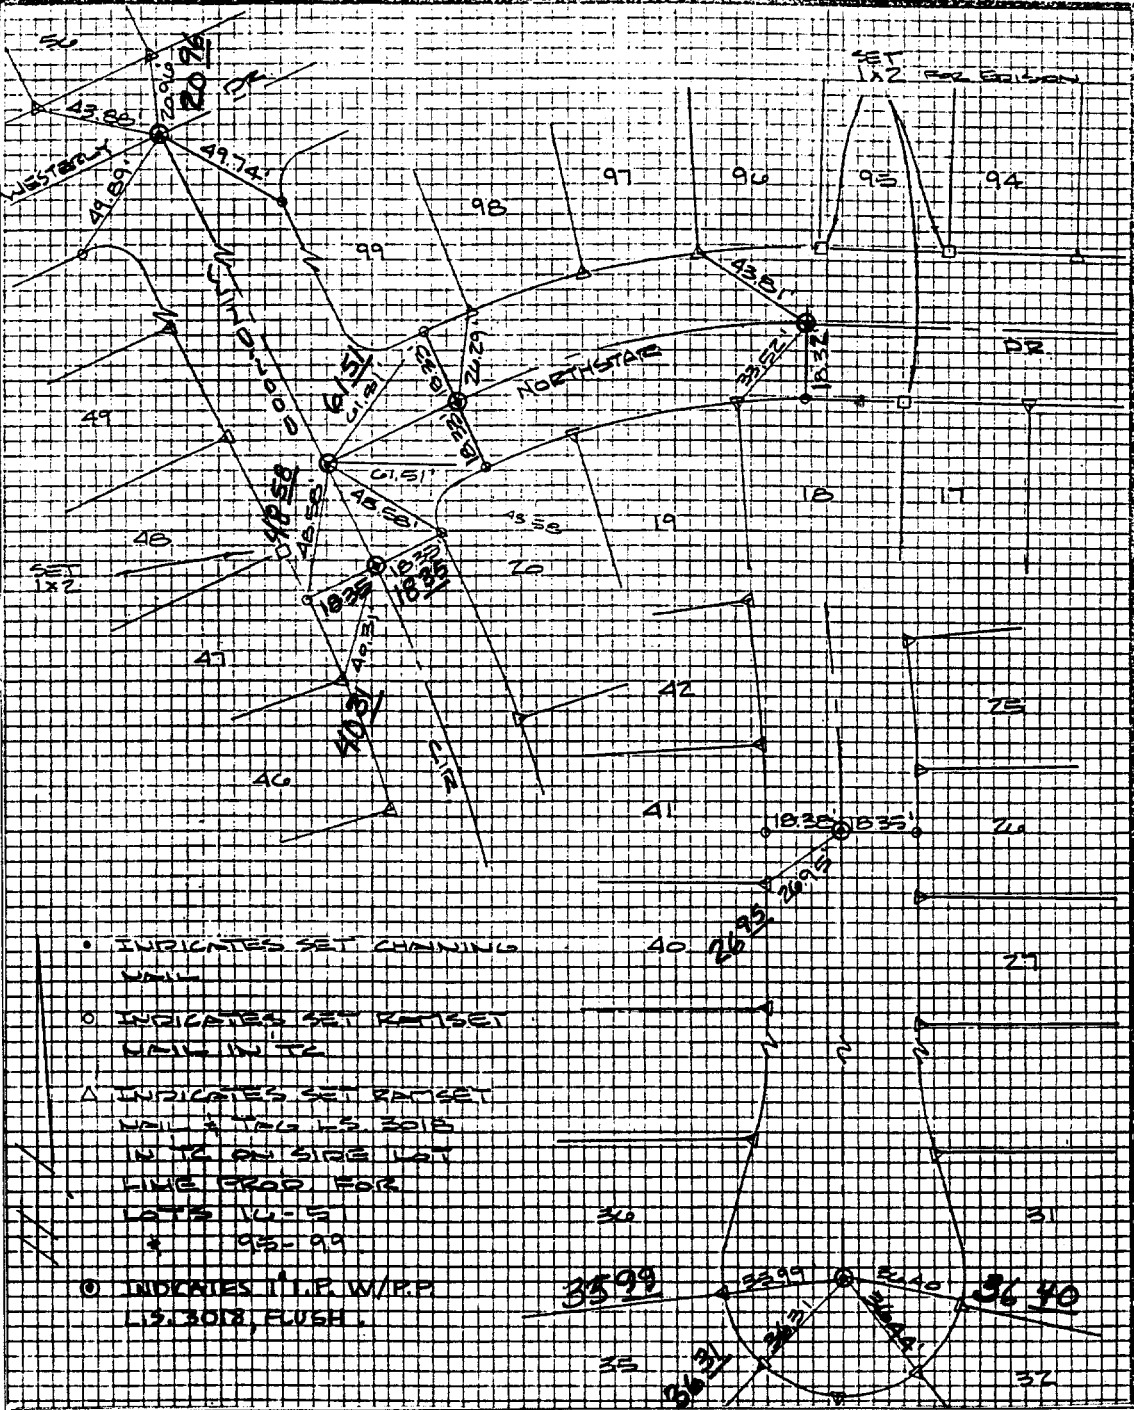

- × FD. Ramset Nail on T/C
- FD. LD. & TK. on T/C
- FD. "C" Nail on T/C
- Set LD. & TK. on T/C

Scale:
 Date:
 Drawn by:
 W.O.:
 F.B.: 12640/43

OFFICIAL TIE PLAT

CITY OF RIVERSIDE

These ties are for the purpose of perpetuating the found monumentation. No claim is made as to the relationship of the points or lines shown hereon to true boundary locations.

Sheet 1 of 4-
 File No.:

Street: WESTERLY DR.
8669 TIE
 X-Street: WINDWOOD CIRCLE
 OFFICIAL USE ONLY

TR 20393-3 J.F. DAVIDSON ASSOCIATES
 FB. 12640/43