


TR. 22238
 MORRISON 6-30-88
 ETIES - SWING TIES

210-0003

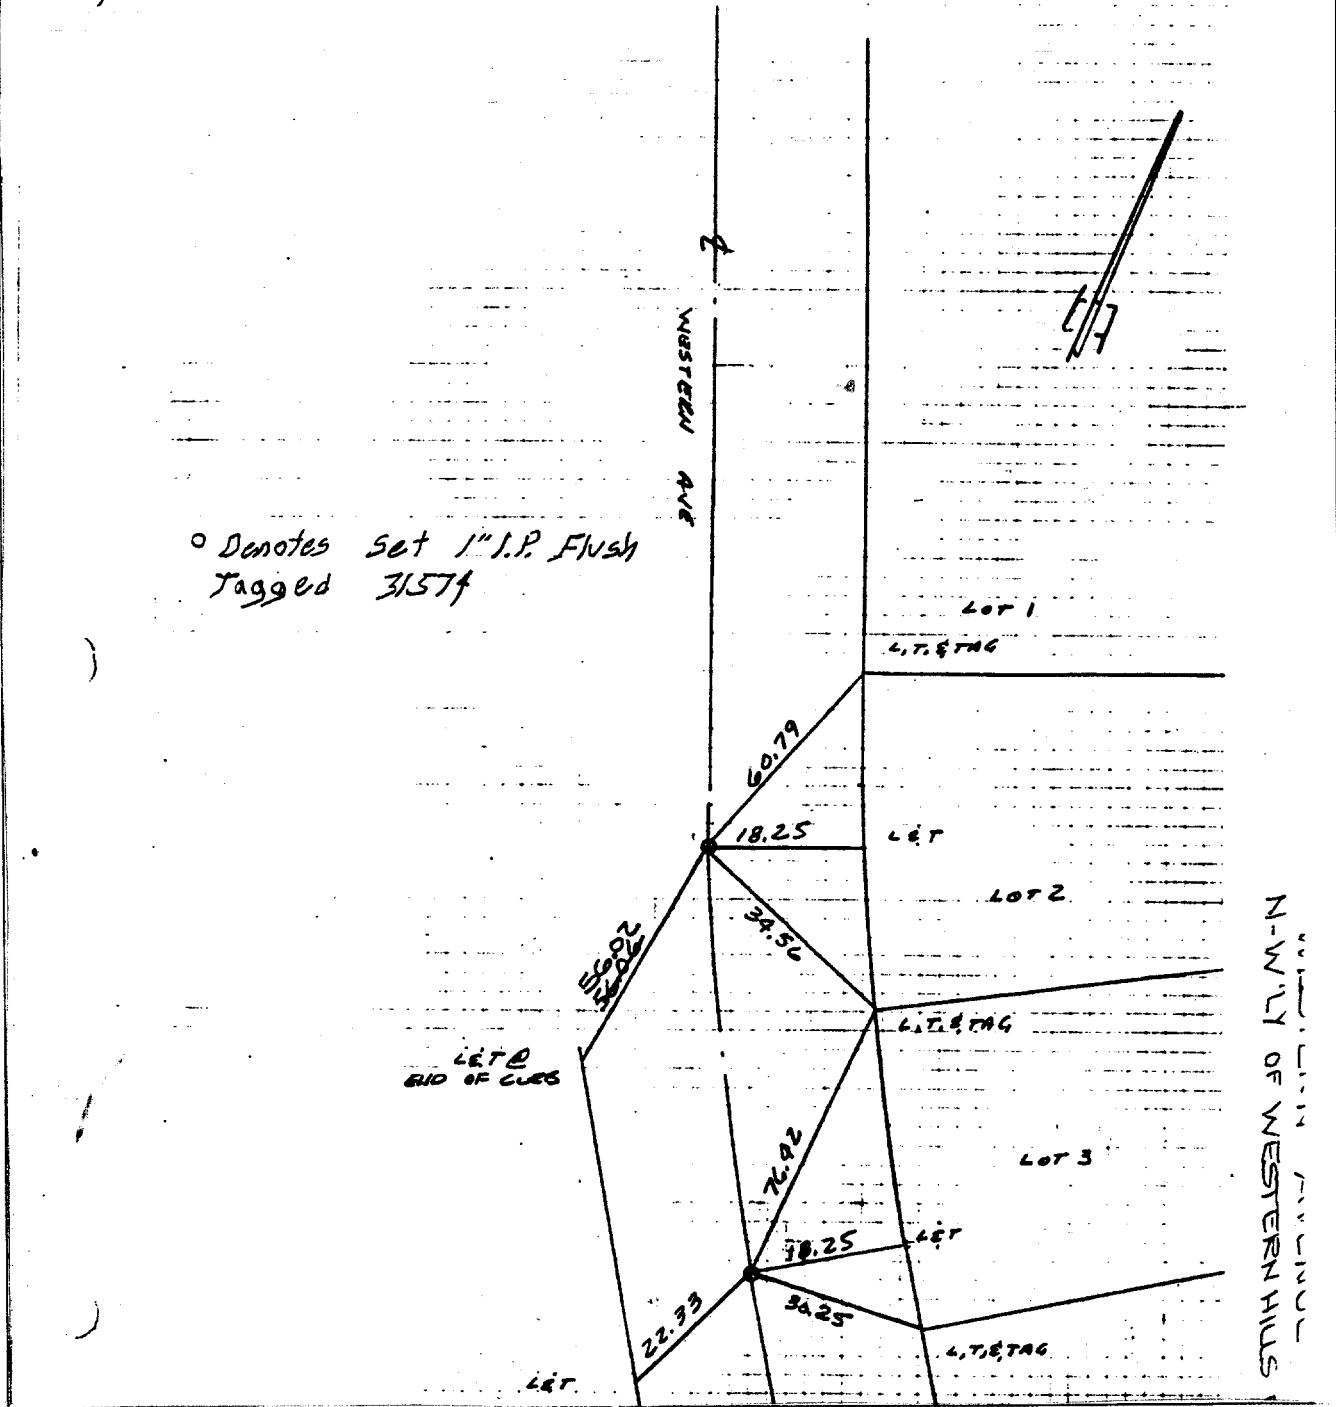

○ Denotes Set 1" I.P. Finish Tagged 31574

Street: WESTERN AVE 8678 TIE N-W 1/4 X-Street: WESTERN HILLS DRIVE
 OFFICIAL USE ONLY

× FD. Ramset Nail on T/C
 ■ FD. "C" Nail on T/C

● FD. LD. & TK. on T/C
 ○ Set LD. & TK. on T/C

Scale:
 Date: 6-30-88
 Drawn by:
 W.O.:
 F.B.:

OFFICIAL TIE PLAT
CITY OF RIVERSIDE

These ties are for the purpose of perpetuating the found monumentation. No claim is made as to the relationship of the points or lines shown hereon to true boundary locations.

TR 22238

Sheet 1 of 1
 File No.: