


SWING TIES

868.7: F

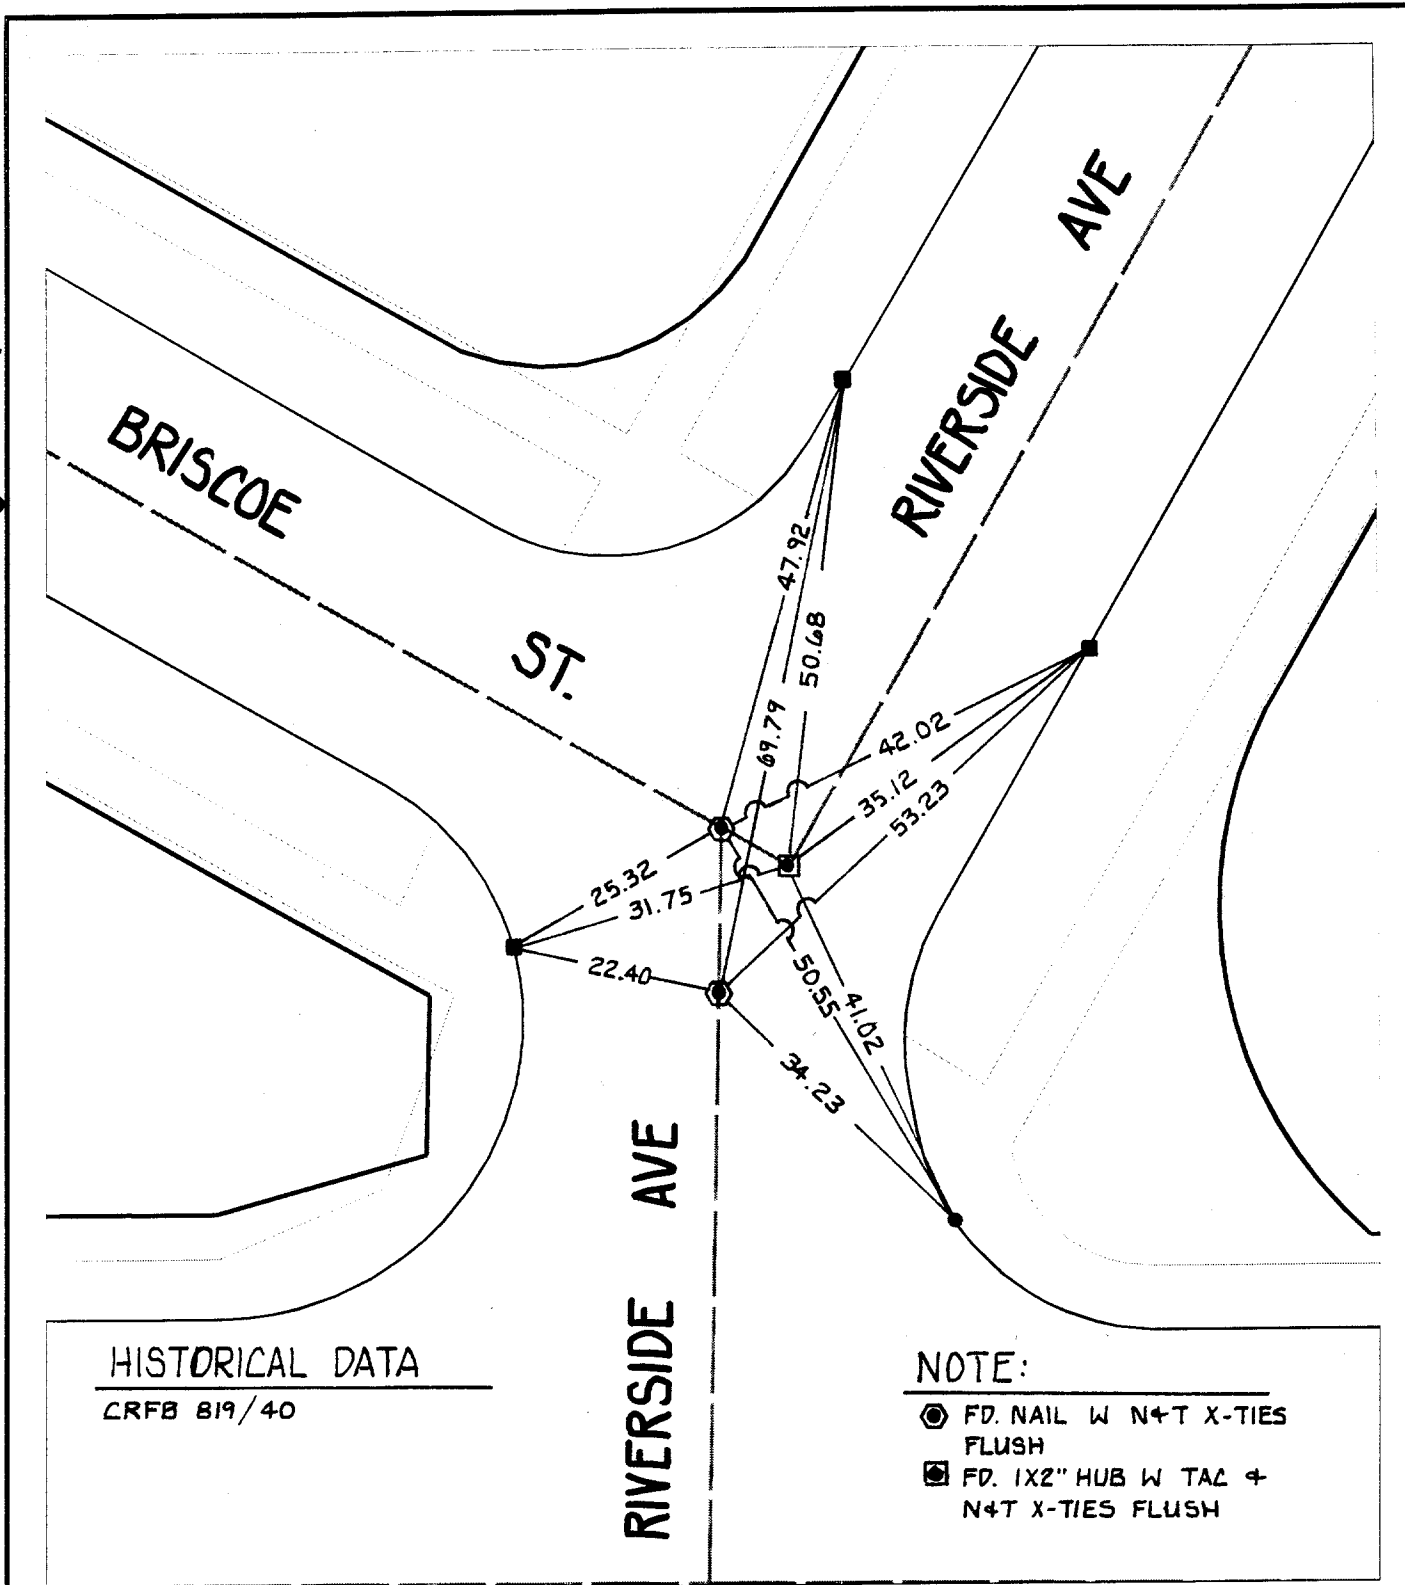

Street: RIVERSIDE AVE. X-Street: BRISCOE ST.
OFFICIAL USE ONLY

HISTORICAL DATA

CRFB 819/40

NOTE:


- ⊙ FD. NAIL W N+T X-TIES FLUSH
- ⊠ FD. 1X2" HUB W TAG + N+T X-TIES FLUSH

- ⊗ FD. Ramset Nail on T/C
- FD. "C" Nail on T/C

- FD. LD. & TK. on T/C
- Set LD. & TK. on T/C

Scale: 1" = 20'
 Date: 11/29/99
 Drawn by: SURVEY
 W.O.:
 F.B.:

OFFICIAL TIE PLAT CITY OF RIVERSIDE

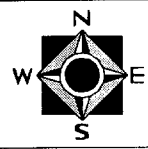

These ties are for the purpose of perpetuating the found monumentation. No claim is made as to the relationship of the points or lines shown hereon to true boundary locations.

Sheet 1 of 1
 File No.: