


Street: BROADACRE

X-Street: GRACE

OFFICIAL USE ONLY

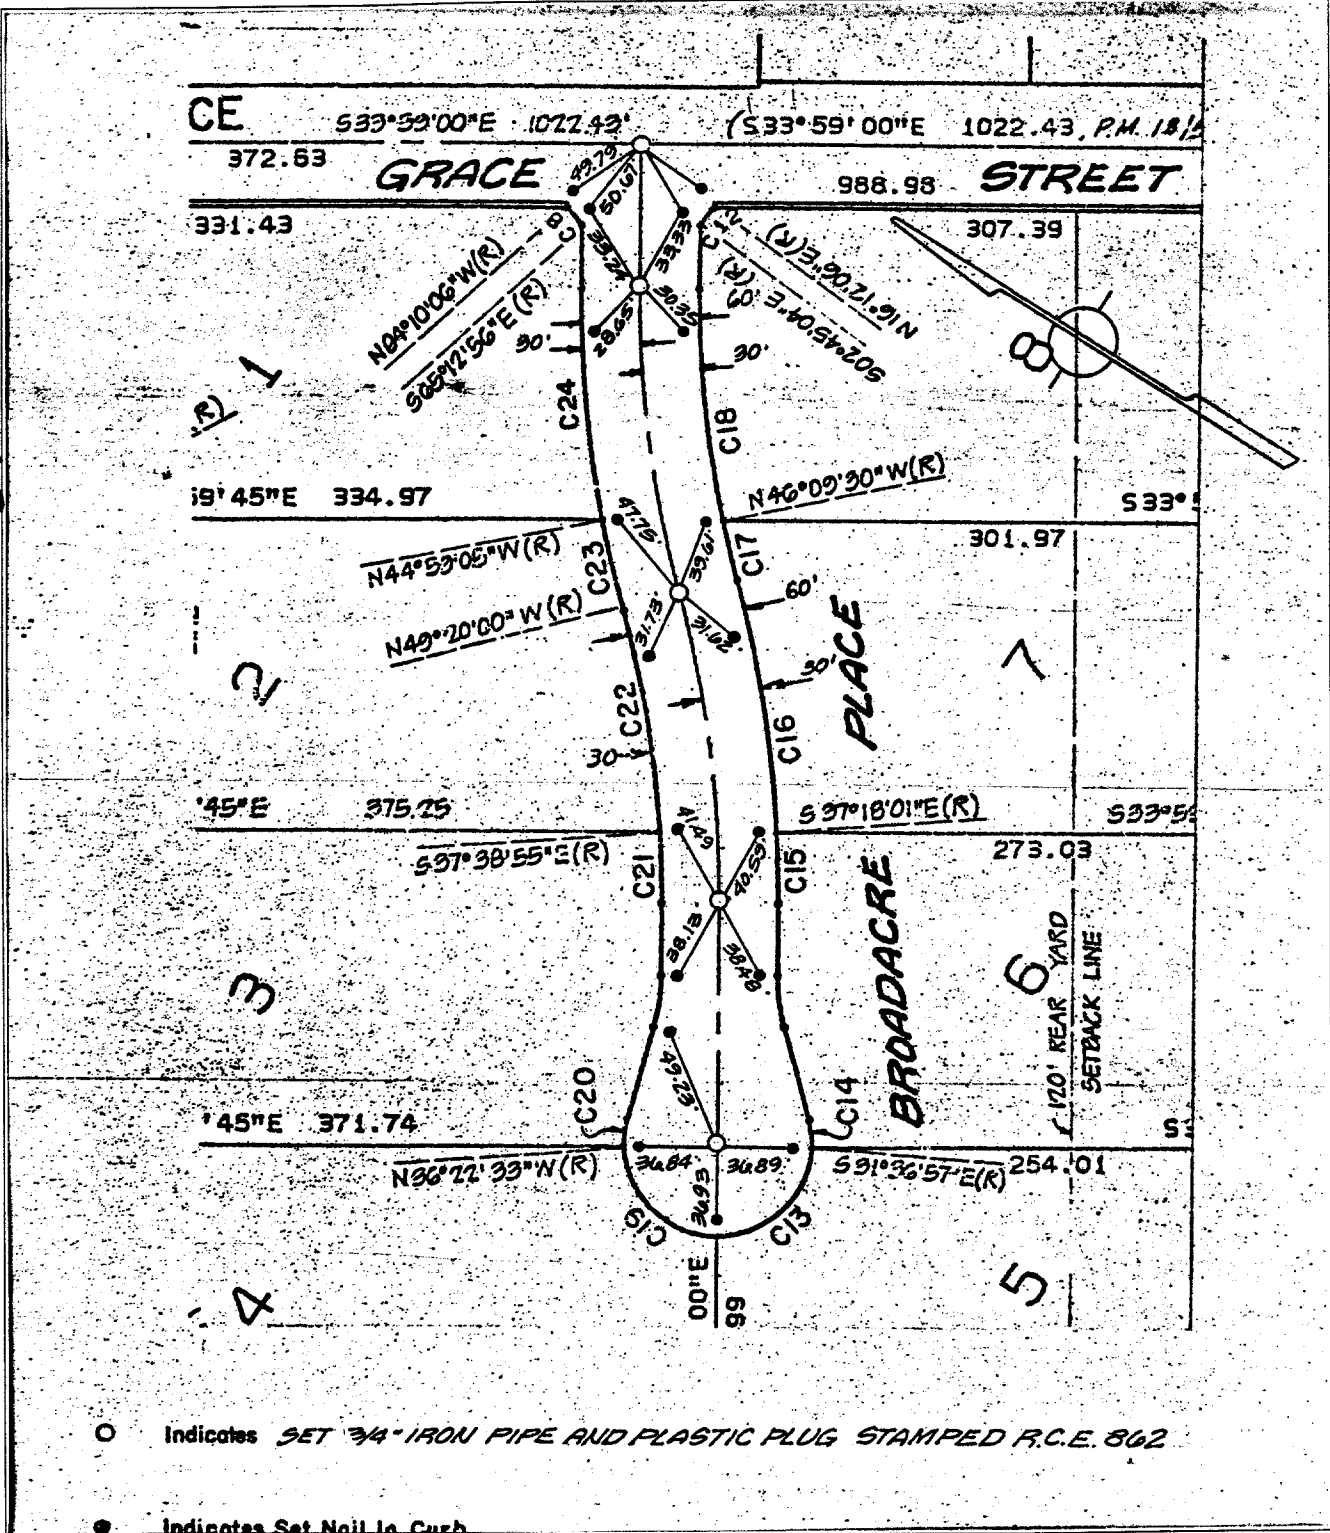

○ Indicates SET 3/4" IRON PIPE AND PLASTIC PLUG STAMPED R.C.E. 862

● Indicates Set Nail in Curb

✕ FD. Ramset Nail on T/C
 ■ FD. "C" Nail on T/C

● FD. LD. & TK. on T/C
 ○ Set LD. & TK. on T/C

Scale:
 Date:
 Drawn by:
 W.O.:
 F.B.:

OFFICIAL TIE PLAT

CITY OF RIVERSIDE

These ties are for the purpose of perpetuating the found monumentation. No claim is made as to the relationship of the points or lines shown hereon to true boundary locations.

TRACT 8007

Sheet 1 of 1

File No.:

871-71F