


Street: **WEST VIEW DRIVE**
8719 TIE
 X-Street: **TONIA COURT**
 OFFICIAL USE ONLY

M.B. 169/12-15

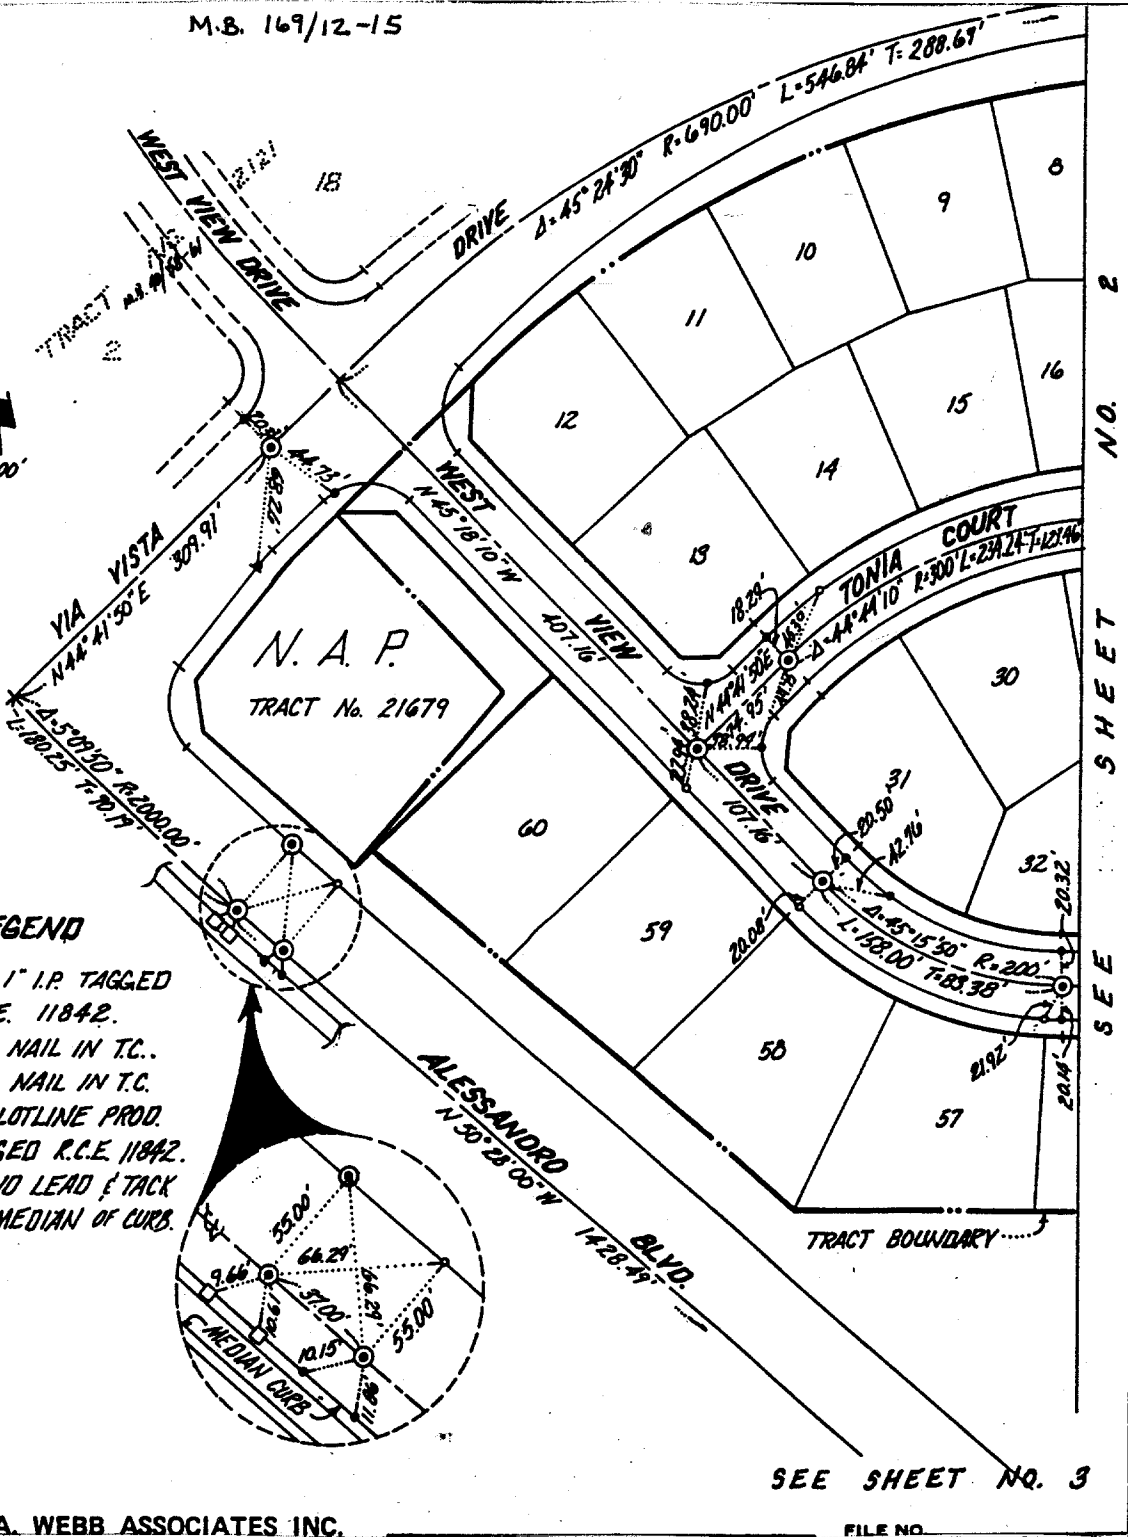

SEE SHEET NO. 3

ALBERT A. WEBB ASSOCIATES INC.

FILE NO.

- ✕ FD. Ramset Nail on T/C
- FD. "C" Nail on T/C

- FD. LD. & TK. on T/C
- Set LD. & TK. on T/C

Scale:
 Date: 6-7-88
 Drawn by: T.G.
 W.O.: 86-90
 F.B.:

OFFICIAL TIE PLAT
CITY OF RIVERSIDE

These ties are for the purpose of perpetuating the found monumentation. No claim is made as to the relationship of the points or lines shown hereon to true boundary locations.

TRACT 21679-1

Sheet 1 of 3

File No.: