

STREET WHEELER ST
8730 FILE
 X-STREET MILLER ST
 OFFICE USE ONLY


SCALE:
 DATE:
 DR. BY:
 W.O.:

OFFICIAL TIE PLAT
 CITY OF RIVERSIDE

SHEET
 OF SHEETS
 FILE NO.:

These ties are for the purpose of perpetuating the found
 monumentation. No claim is made as to the relationship of
 the points or lines shown hereon to true boundary locations.

- FD. LD. & TK. on T/C
- SET LD. & TK. On T/C
- FD. Ramset Nail on T/C
- FD. "C" Nail on T/C

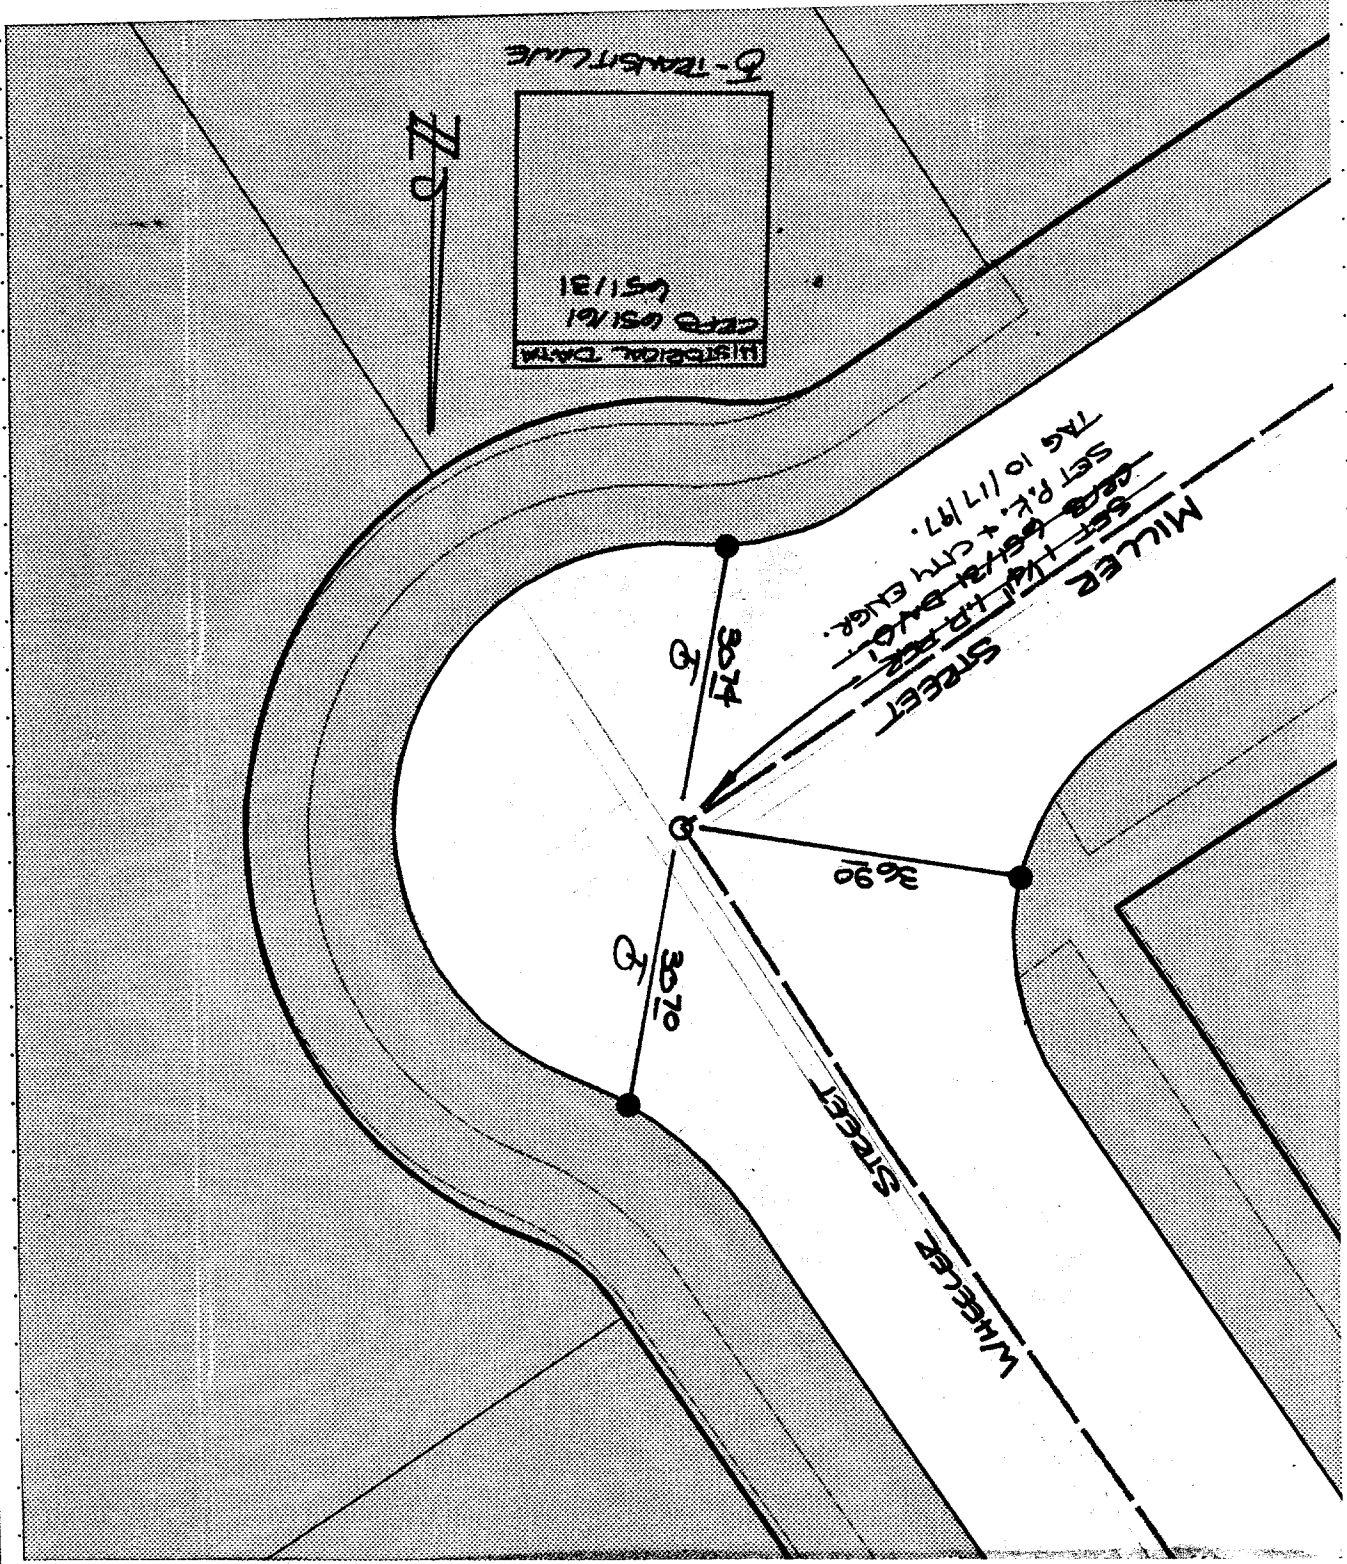

MILLER STREET
 SET 10/17/97.
 SET P.L. + CTRY ELEV.
 SET 10/17/97.
 SET 10/17/97.

MISCELLANEOUS DATA
 CITY OF RIVERSIDE
 6/5/131