


SURVEY OF WHITEGATE PARTNERS TR 22966
 FOR FINAL MONS W.O. No. 87-10155 Date 9-18-89
 SURVEY PARTY Paes, Garcia REF. _____ A.M. _____

WHITEGATE

SURVEY NOTES

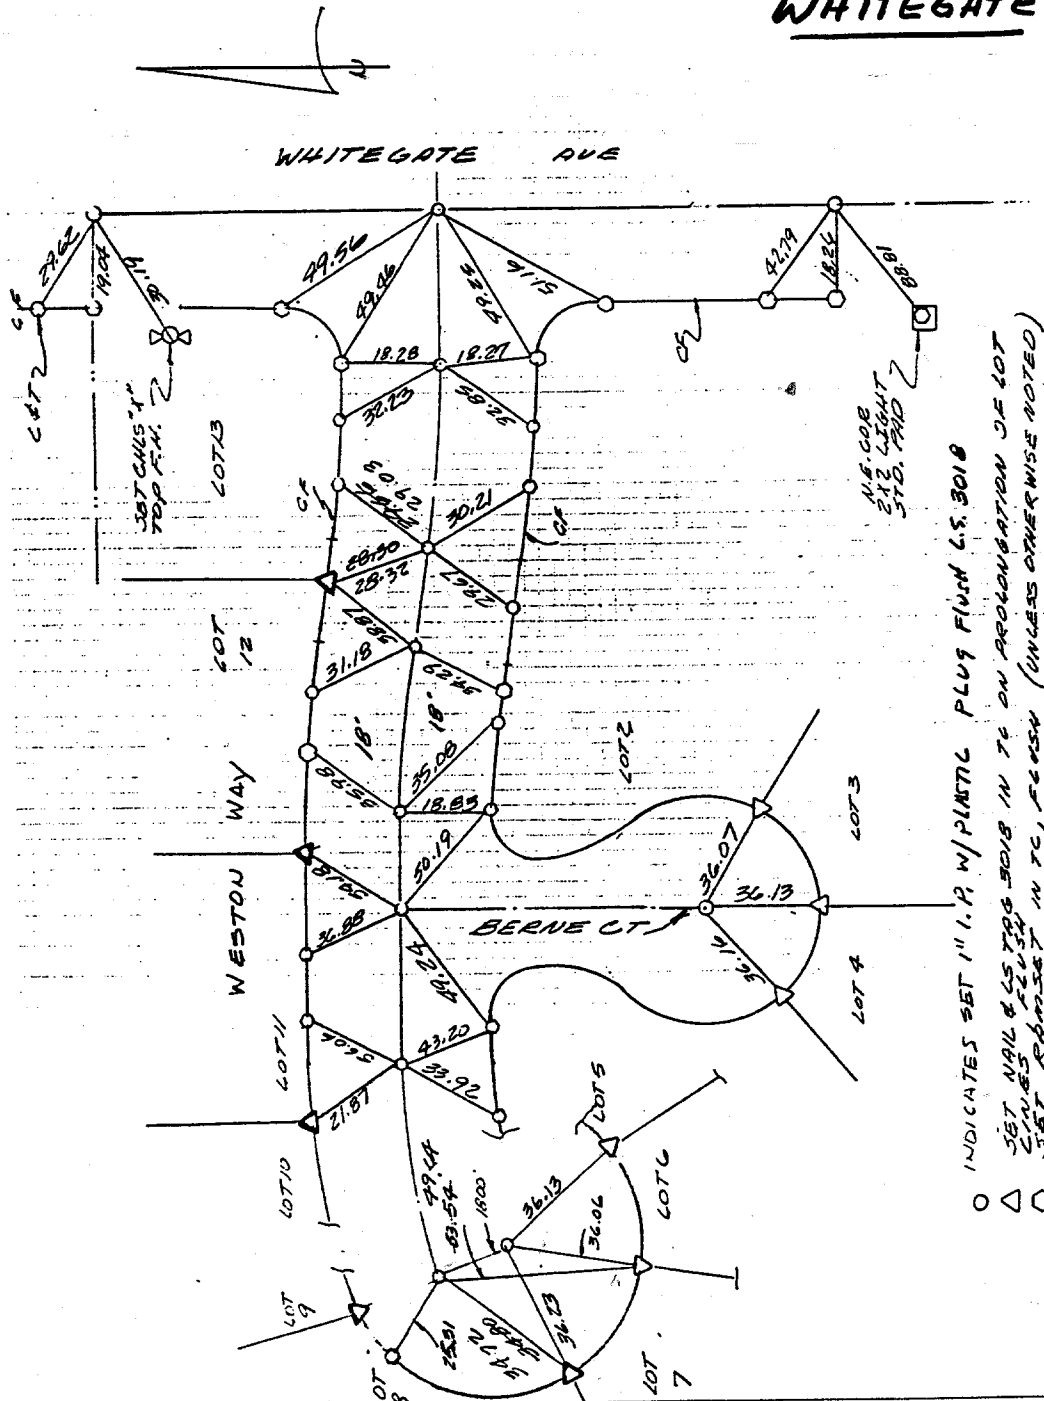

× FD. Ramset Nail on T/C
 ■ FD. "C" Nail on T/C

● FD. LD. & TK. on T/C
 ○ Set LD. & TK. on T/C

Scale:

Date:

Drawn by:

W.O.:

F.B.:

OFFICIAL TIE PLAT
CITY OF RIVERSIDE

These ties are for the purpose of perpetuating the found monumentation. No claim is made as to the relationship of the points or lines shown hereon to true boundary locations.

Sheet 1 of 1

File No.:

Street: **WHITEGATE AVE.**
8791 TIE
 X-Street: **WESTON WAY**
 OFFICIAL USE ONLY