


Street: **WICKHAM DR.**
8251 / **712**
 X-Street: **HEATHROW DR.**
 OFFICIAL USE ONLY

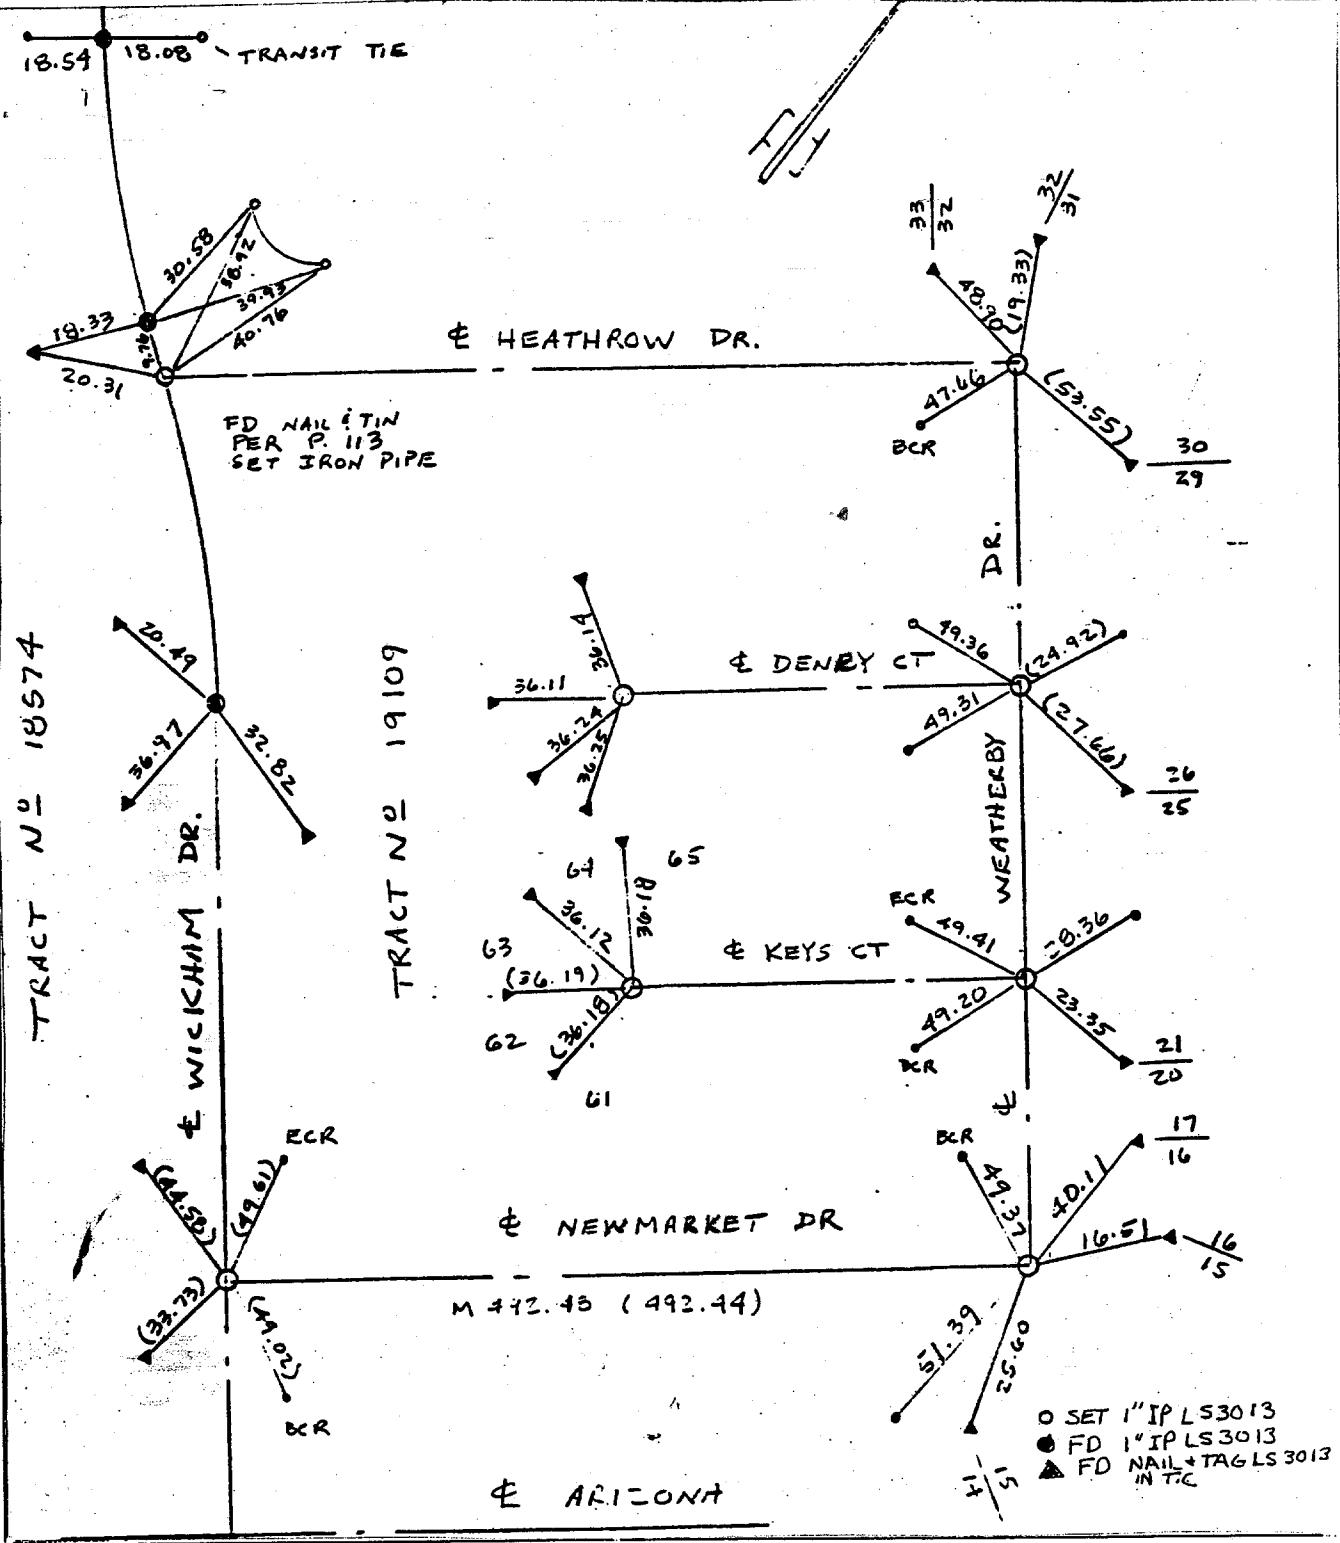

- ✕ FD. Ramset Nail on T/C
- FD. LD. & TK. on T/C
- FD. "C" Nail on T/C
- Set LD. & TK. on T/C

○ SET 1" I.P.L.S. 3013
 ● FD 1" I.P.L.S. 3013
 ▲ FD NAIL + TAG L.S. 3013 IN T/C

Scale:
 Date: 5-27-88
 Drawn by:
 W.O.: 83-7843
 F.B.: 7843/196

OFFICIAL TIE PLAT

CITY OF RIVERSIDE

These ties are for the purpose of perpetuating the found monumentation. No claim is made as to the relationship of the points or lines shown hereon to true boundary locations.

TRACT 19109-1
 Sheet 1 of 1
 File No.: