


Street: **9765**
71B WILBUR ST
 X-Street: B.C. N'LY OF ANDREW
 OFFICIAL USE ONLY

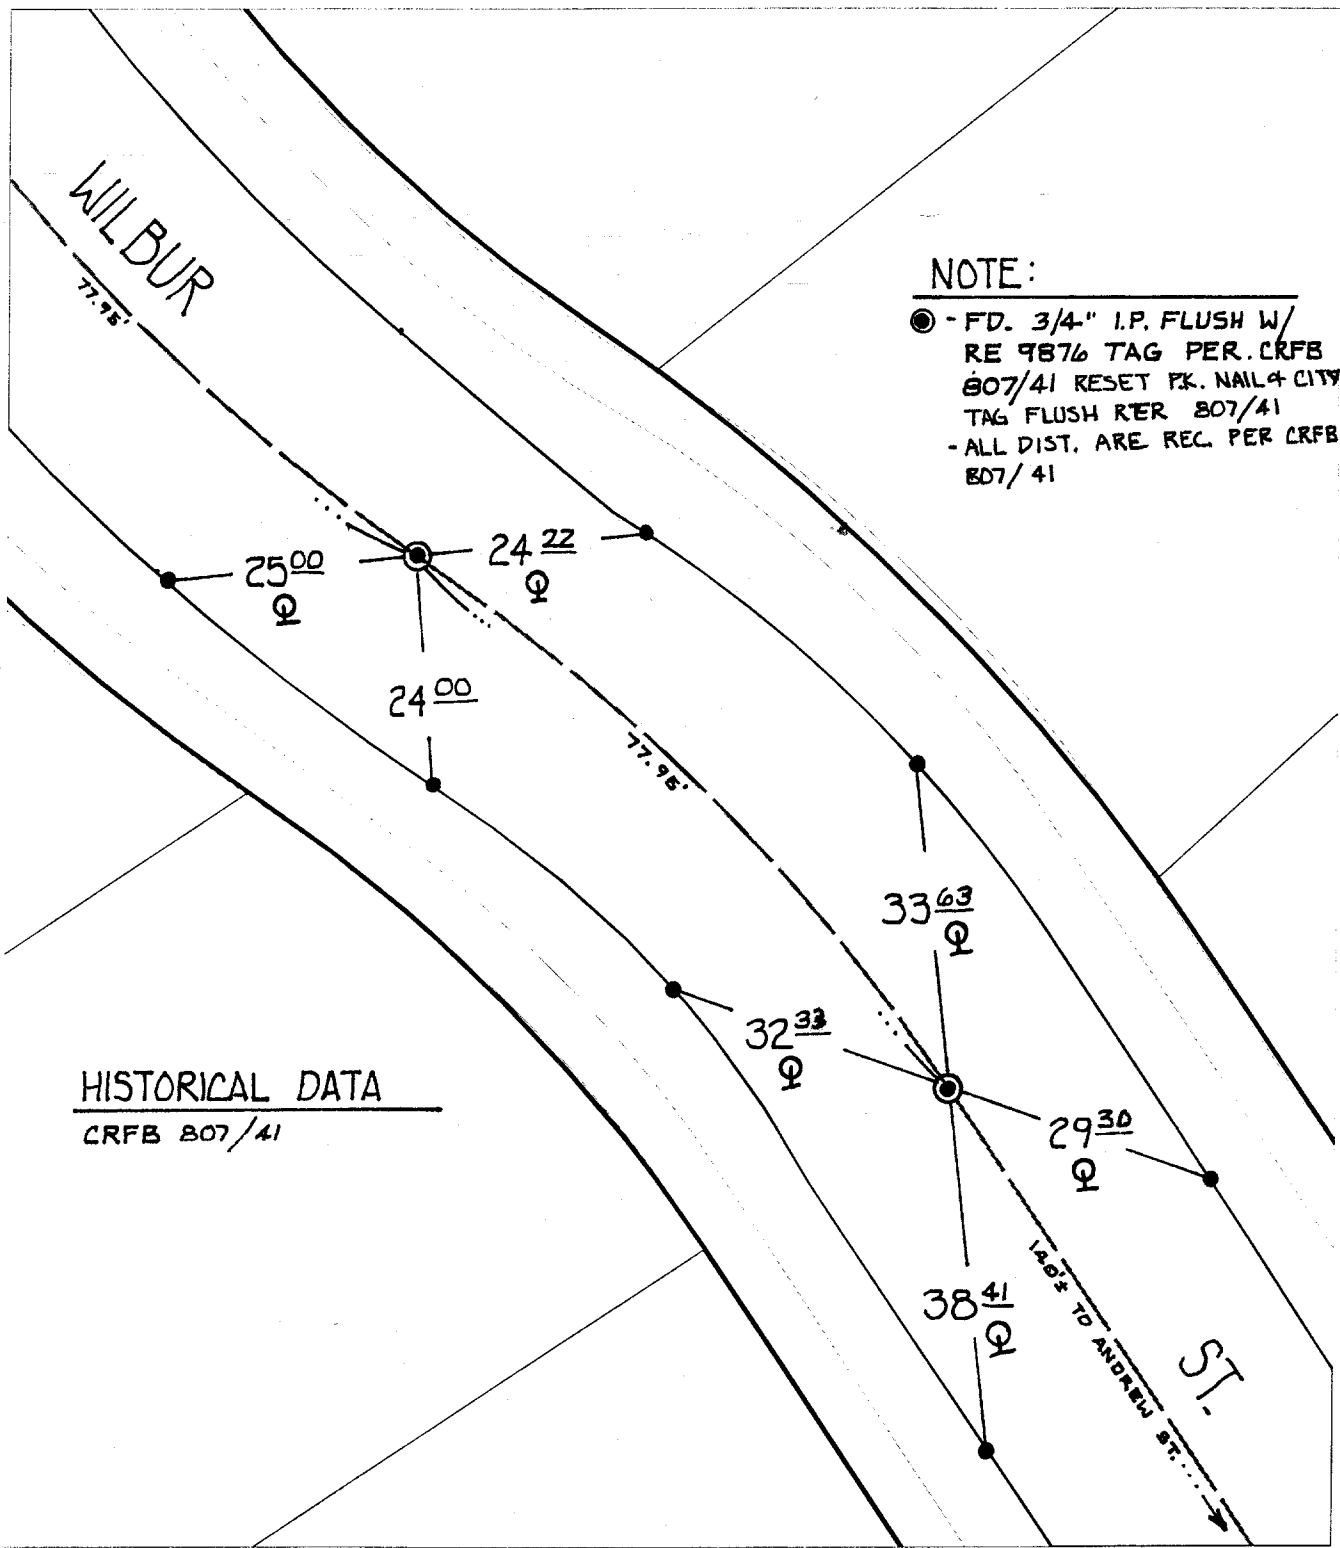

NOTE:

- - FD. 3/4" I.P. FLUSH W/ RE 9876 TAG PER. CRFB 807/41 RESET PK. NAIL & CITY TAG FLUSH RER 807/41
- ALL DIST. ARE REC. PER CRFB 807/41

HISTORICAL DATA
 CRFB 807/41

- ✕ FD. Ramset Nail on T/C
- FD. LD. & TK. on T/C
- FD. "C" Nail on T/C
- Set LD. & TK. on T/C

Scale: 1" = 20'
 Date: 11/24/99
 Drawn by: scurtis
 W.O.:
 F.B.:

OFFICIAL TIE PLAT
 CITY OF RIVERSIDE



These ties are for the purpose of perpetuating the found monumentation. No claim is made as to the relationship of the points or lines shown hereon to true boundary locations.

Sheet 1 of 1
 File No.: