

879. T: F

"SWING TIES"

HISTORICAL DATA :

A.A.WEBB F.B. 623: 68-116
TR. No. 3792


Street:

HOLE AVENUE

OFFICIAL USE ONLY

X-Street:

BRODERICK DRIVE

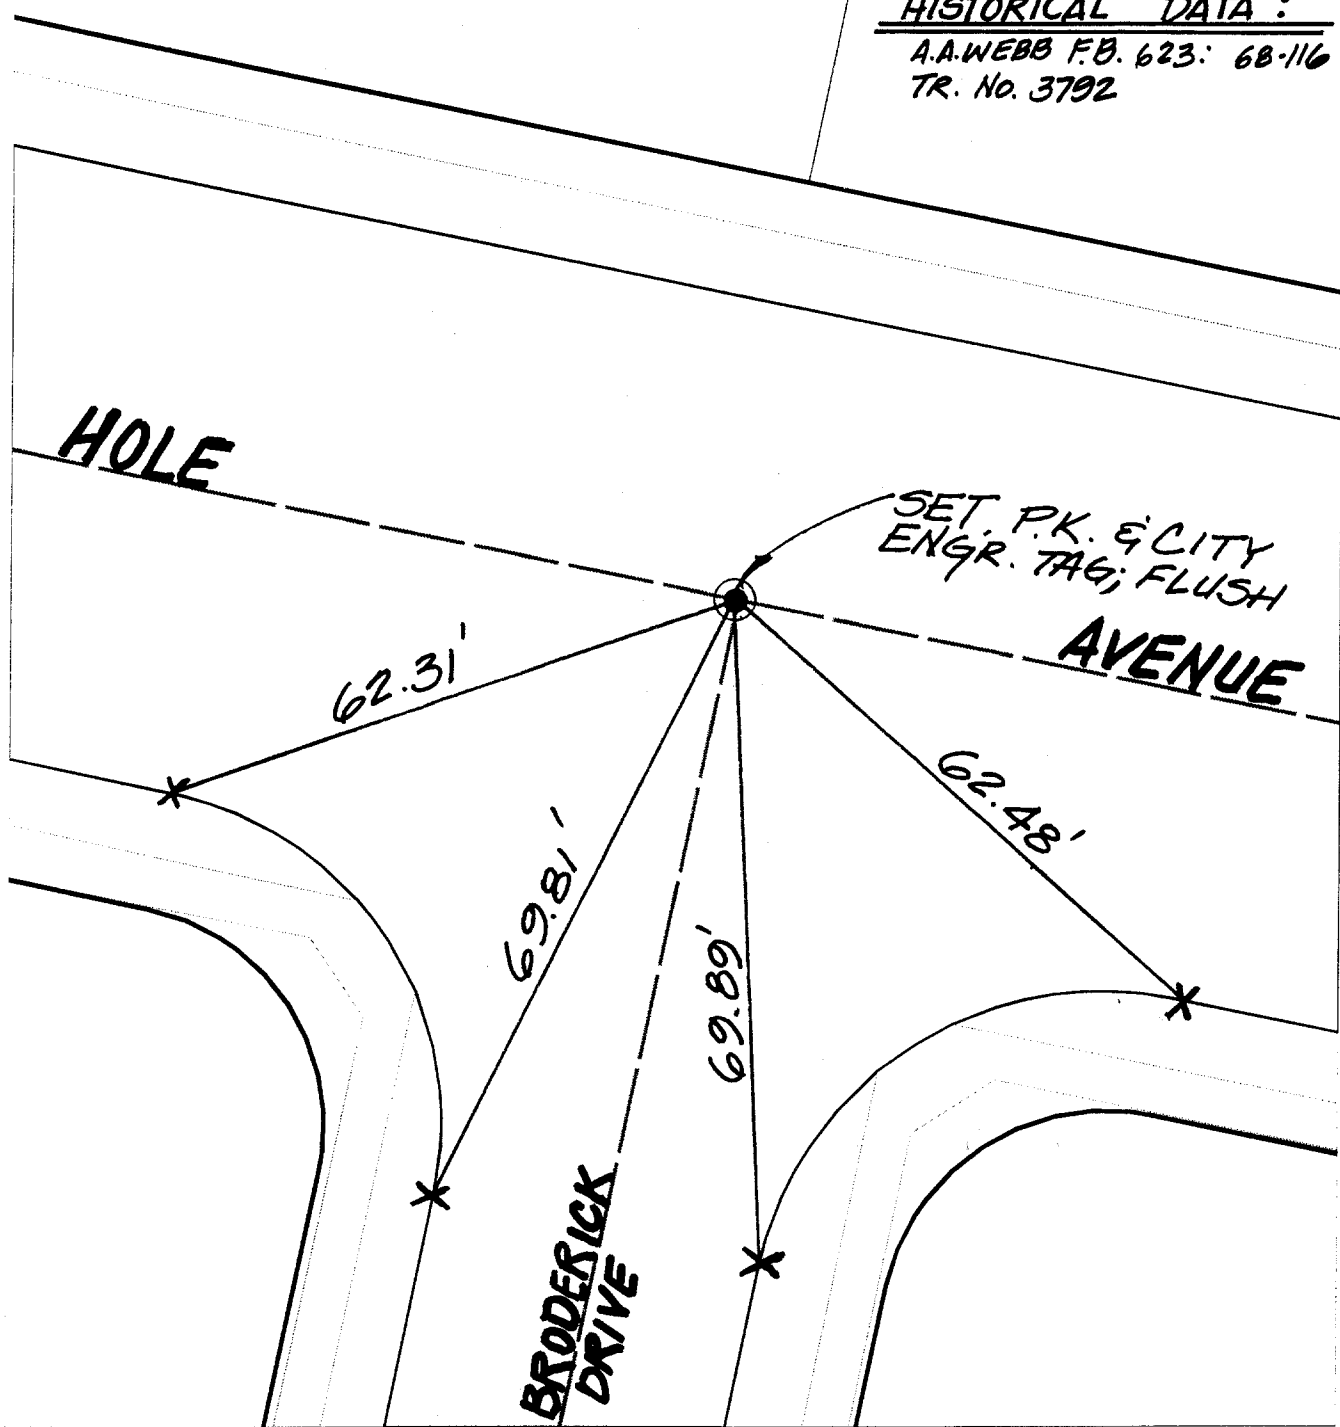

- ✕ FD. Ramset Nail on T/C
- FD. "C" Nail on T/C

- FD. LD. & TK. on T/C
- Set LD. & TK. on T/C

Scale: 1" = 20'

Date: 12/29/99

Drawn by: ESGATE

W.O.:

F.B.:

OFFICIAL TIE PLAT

CITY OF RIVERSIDE

These ties are for the purpose of perpetuating the found monumentation. No claim is made as to the relationship of the points or lines shown hereon to true boundary locations.



Sheet 1 of 1

File No.: