


310-088

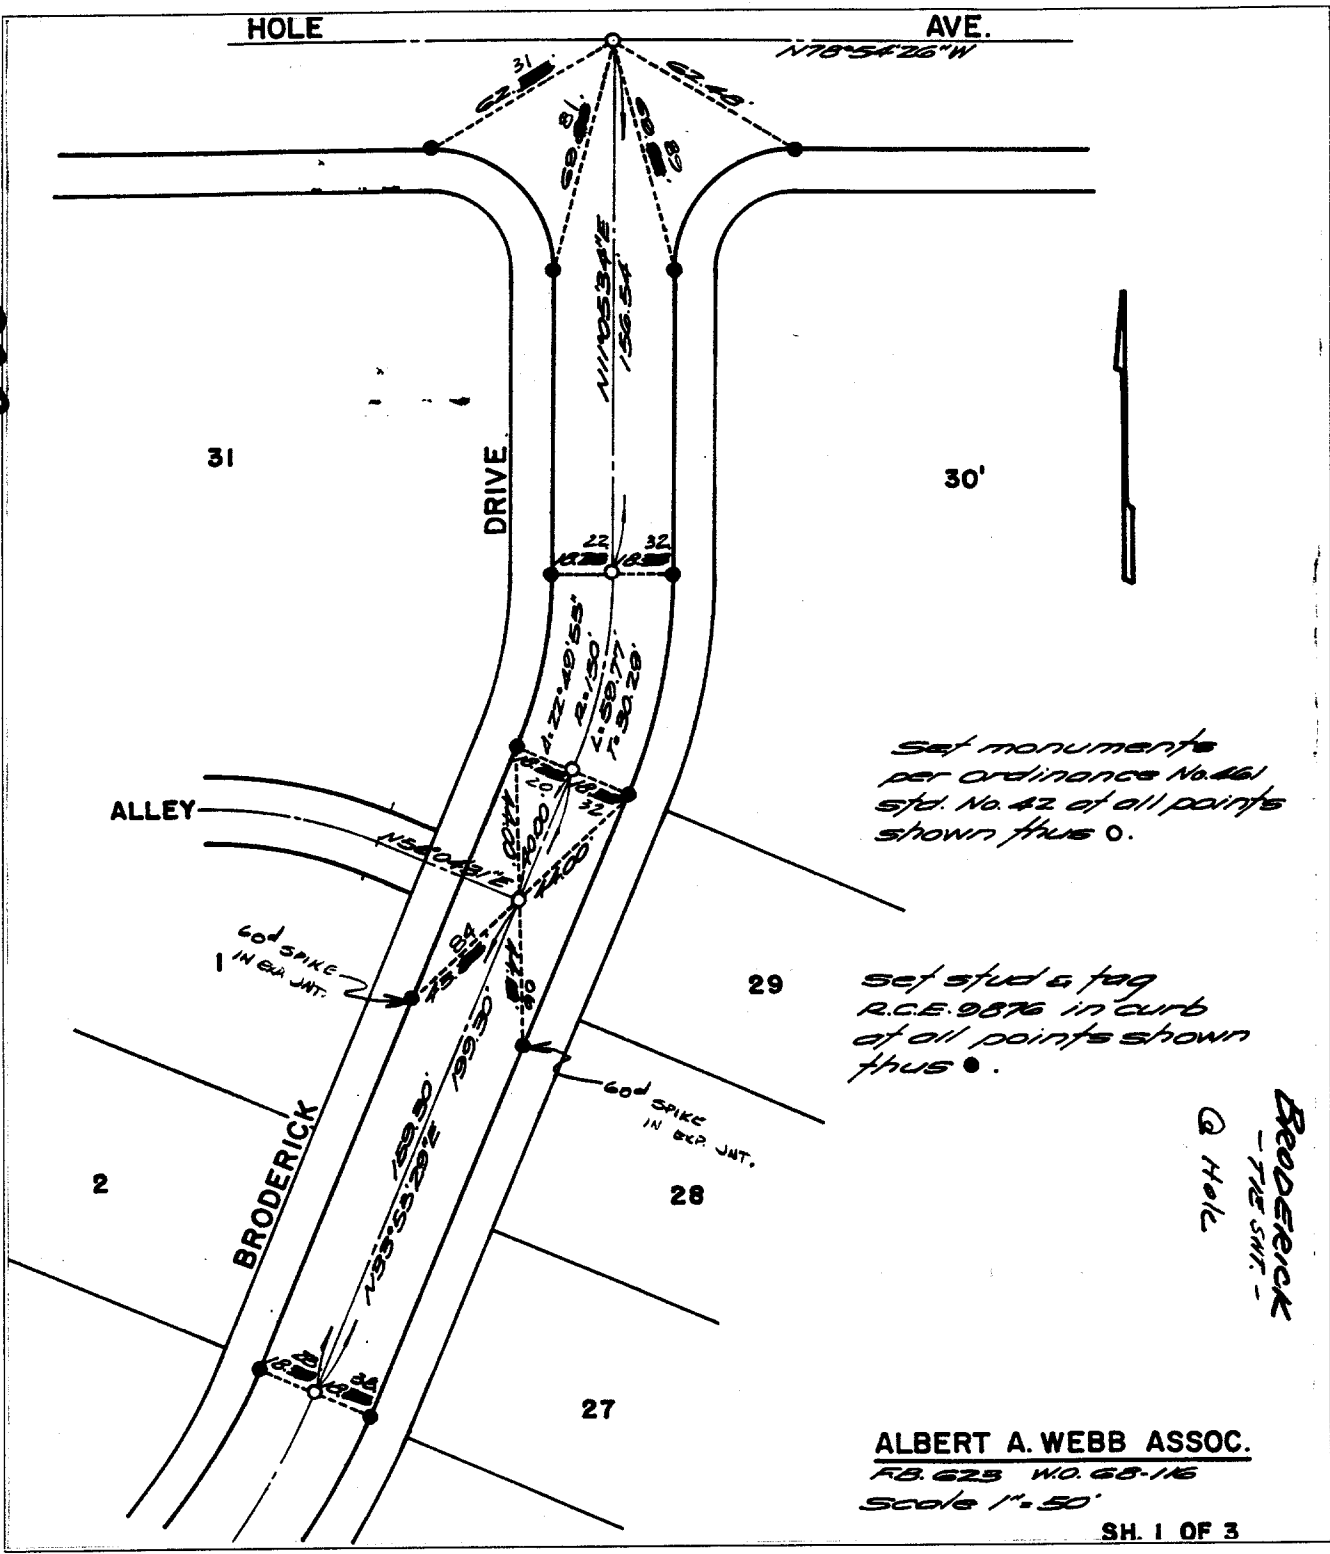

Set monuments
per Ordinance No. 461
Std. No. 42 of all points
shown thus ○.

Set stud & tag
R.C.E. 9876 in curb
of all points shown
thus ●.

*Broderick
- THE SMT -
Q Hole*

ALBERT A. WEBB ASSOC.
R.B. 623 W.D. 68-116
Scale 1" = 50'
SH. 1 OF 3

- ✕ FD. Ramset Nail on T/C
- FD. LD. & TK. on T/C
- FD. "C" Nail on T/C
- Set LD. & TK. on T/C

Street: BRODERICK DR.

X-Street: HOLE AVE

OFFICIAL USE ONLY

Scale:
Date:
Drawn by:
W.O.:
F.B.:

OFFICIAL TIE PLAT
CITY OF RIVERSIDE

*These ties are for the purpose of perpetuating the found
monumentation. No claim is made as to the relationship of
the points or lines shown hereon to true boundary locations.*

TRACT 3792

Sheet 1 of 1

File No.: