

SURVEY OF Centerline Ties - Wilderness Ave

AT JURUPA


PAGE 1 of 1

JOB NO. 73044 PROJECT City of Riverside

DATE 9/19/73

LEENDERT SCHONEWILLE AND ASSOCIATES (714) 622-9913  
photogrammetric surveying - civil engineering - land planning - surveying

SURVEY BY Morrison-Remington

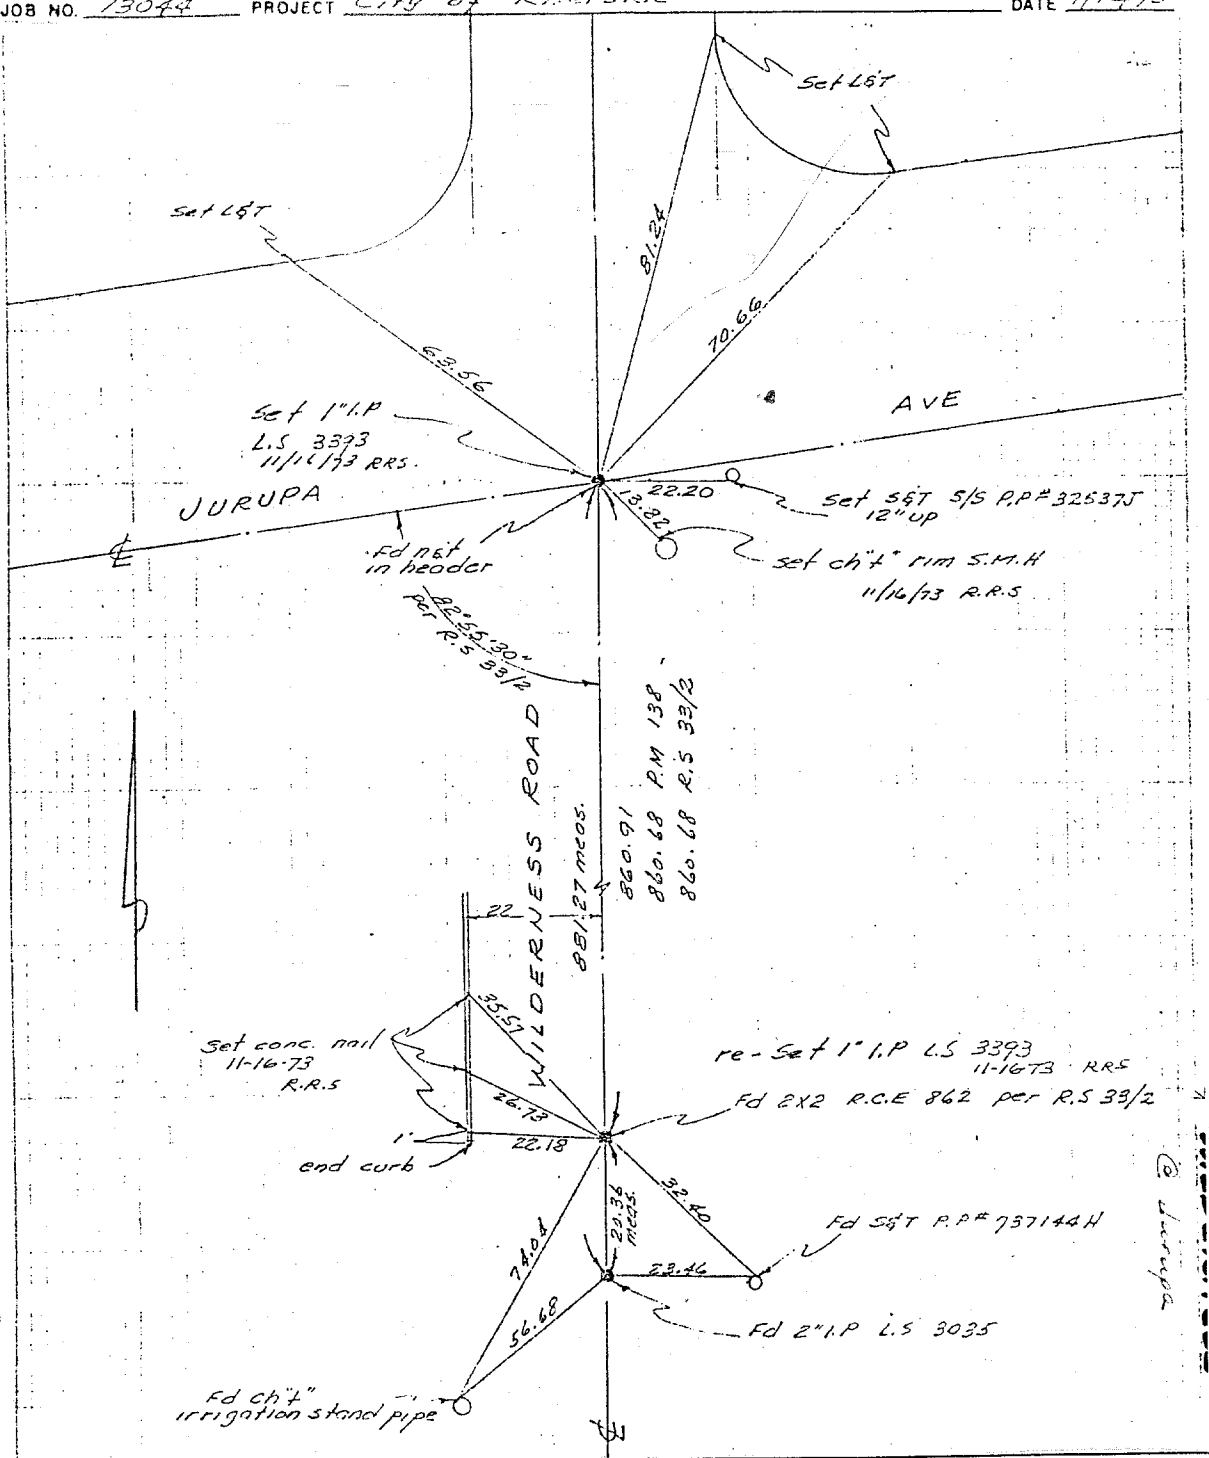

Street: WILDERNESS RD.  
8808 TIF  
X-Street: JURUPA AVE.  
OFFICIAL USE ONLY

- ✕ FD. Ramset Nail on T/C
- FD. LD. & TK. on T/C
- FD. "C" Nail on T/C
- Set LD. & TK. on T/C

Scale:  
Date:  
Drawn by:  
W.O.:  
F.B.:

## OFFICIAL TIE PLAT

### CITY OF RIVERSIDE

*These ties are for the purpose of perpetuating the found monumentation. No claim is made as to the relationship of the points or lines shown hereon to true boundary locations.*

Sheet 1 of 1  
File No.: