


J.O. 84-177 SURVEY OF TRACT N° 9078-G FINAL MEASUREMENTS DATE 12-5-80
 F.B. 1041 PAGE 251 PARTY NO AND MEMBERS JARDINE, DIAZ SR., HARLAN

M.S. NOTES CALC D BY CALC S CHECKED BY MAP NO. WEATHER

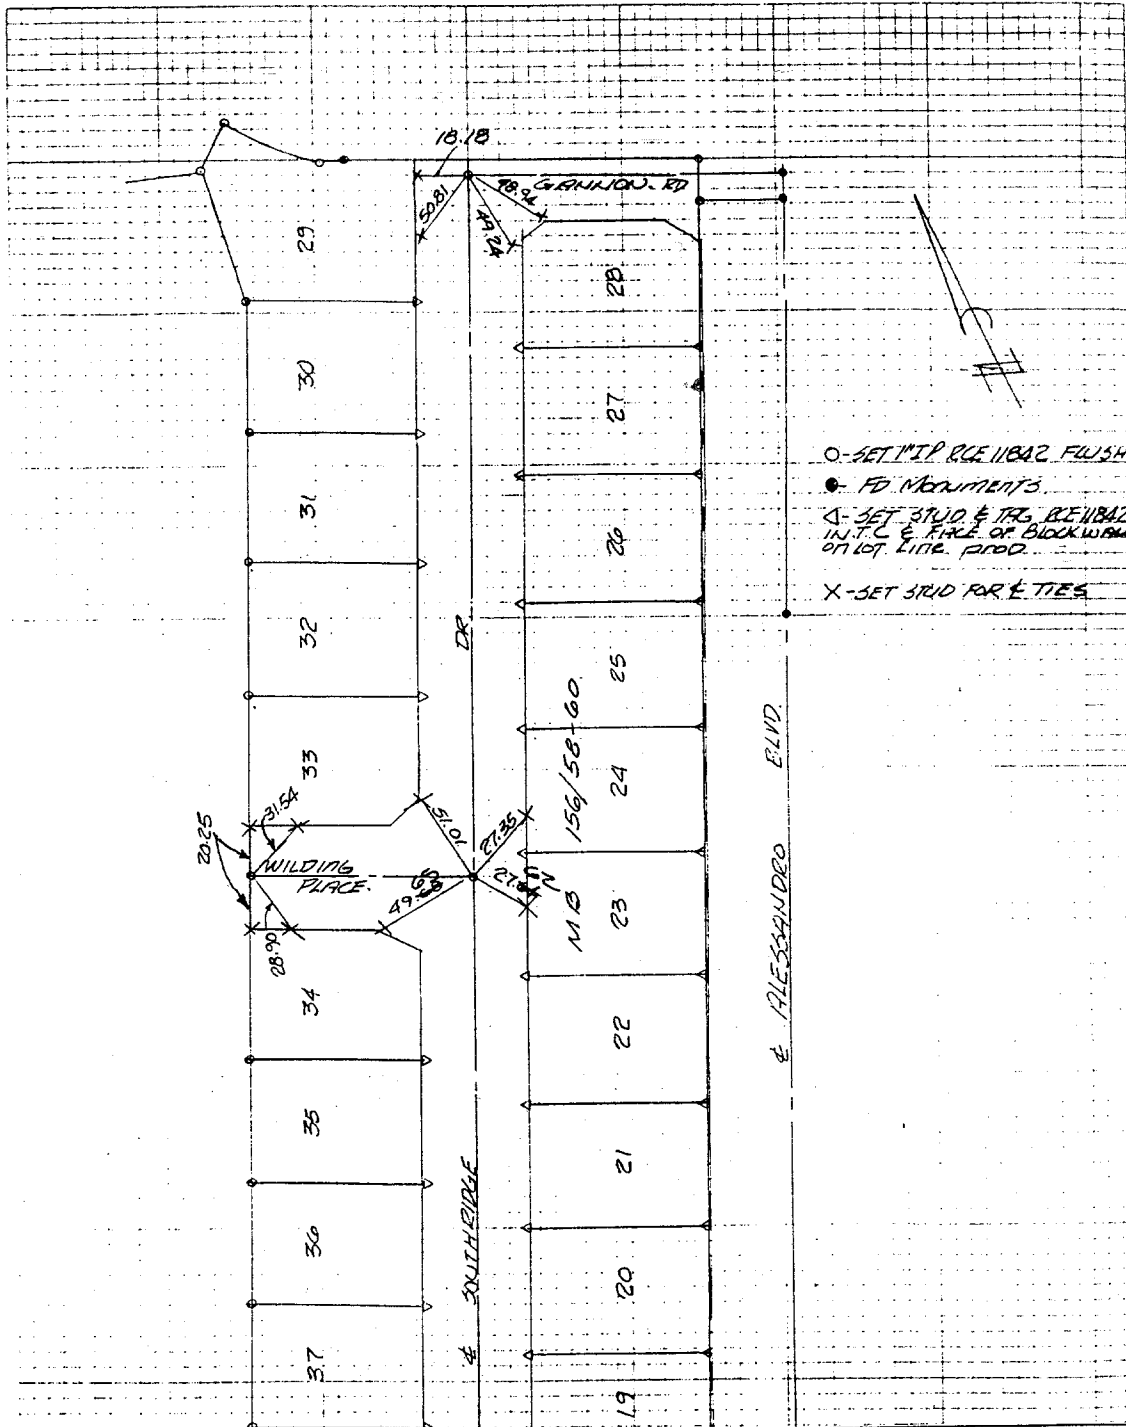

○-SET 1" TP R/L BAZ FLUSH
 ●-FD MONUMENTS
 △-SET 3" UD & TKG BAZ IN T/C & FACE OF BLOCK WALL ON LOT LINE. PROO.
 X-SET 3" UD FOR TIES

- ✕ FD. Ramset Nail on T/C
- FD. LD. & TK. on T/C
- FD. "C" Nail on T/C
- Set LD. & TK. on T/C

Scale:
 Date:
 Drawn by:
 W.O.:
 F.B.:

OFFICIAL TIE PLAT

CITY OF RIVERSIDE

These ties are for the purpose of perpetuating the found monumentation. No claim is made as to the relationship of the points or lines shown hereon to true boundary locations.

Sheet 1 of 1
 File No.:

Street: WILDING PL.
8716 TIE
 X-Street: SOUTH RIDGE DR.
 OFFICIAL USE ONLY