


Street: **WILLIAMSBURG PL.** X-Street: **CUL-DE-SAC**
8829 TIE OFFICIAL USE ONLY

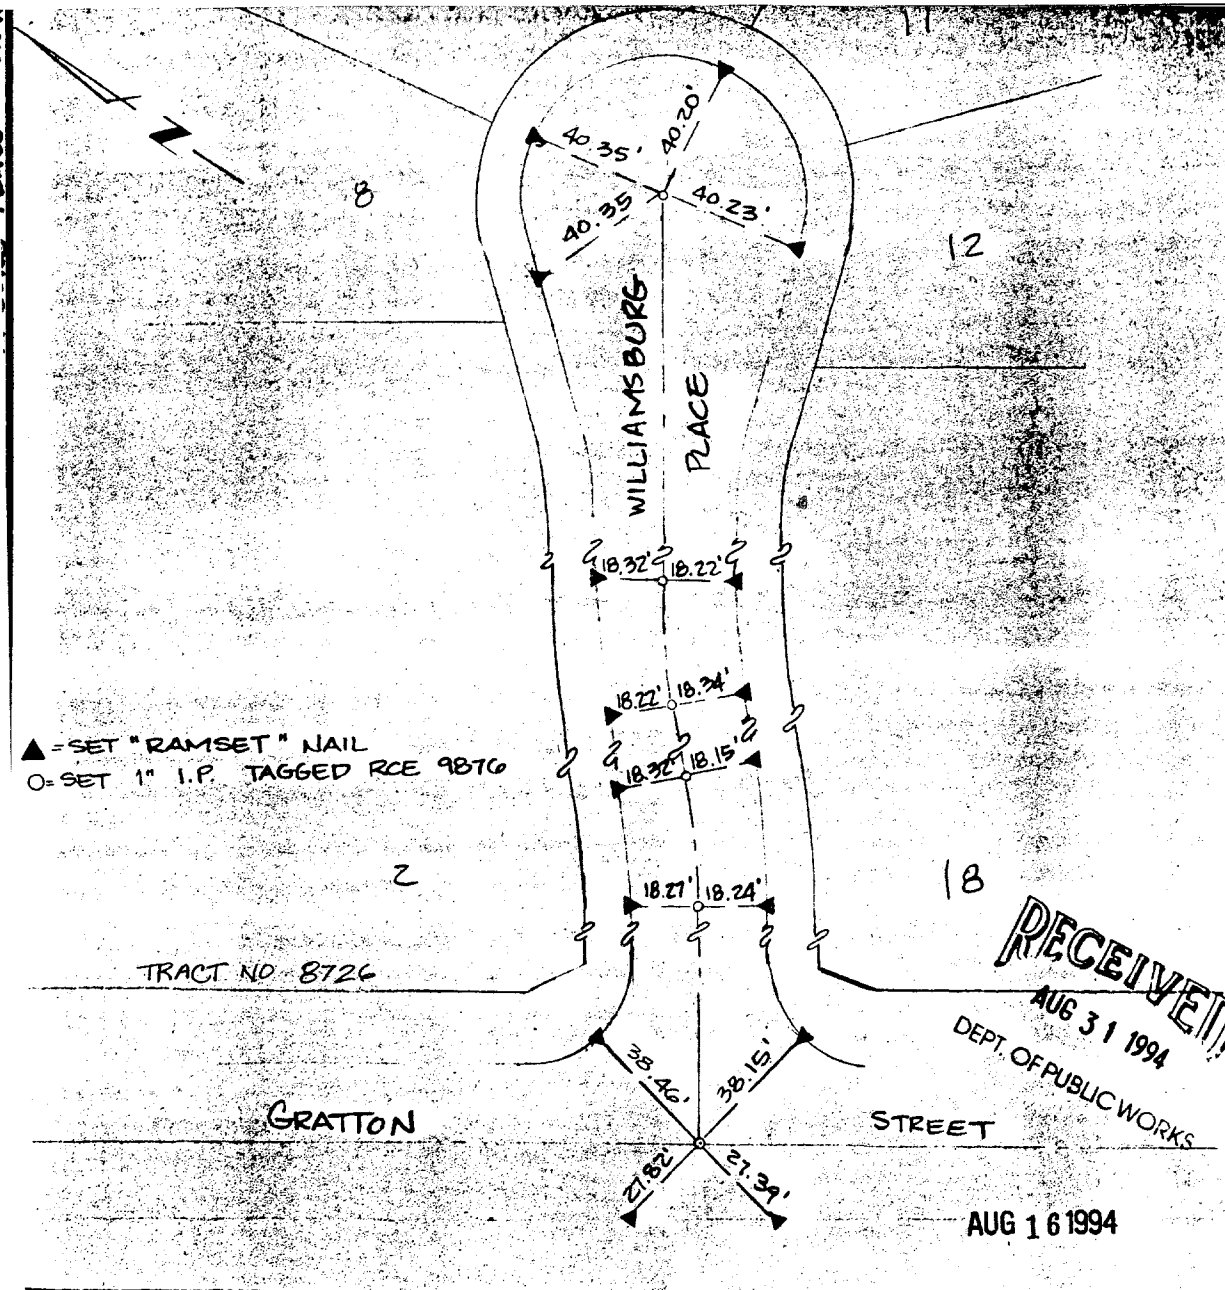

SCALE: 1" = 40'	OFFICIAL TIE PLAT CITY OF RIVERSIDE ALBERT A. WEBB ASSOCIATES CIVIL ENGINEERS RIVERSIDE CALIFORNIA	SHEET
DATE: AUG 1994		1
DR. BY: DRZ		OF 1 SHEETS
I.O.: 92-38		FILE NO.: 92-38
F.B.: 1041/145		

TIE SHEETS CITY OF RIVERSIDE - 111(0,2)PF: 999-1 74 01-Aug-94 10:48 AM / 999-1

- FD. Ramset Nail on T/C
- FD. LD. & TK. on T/C
- FD. "C" Nail on T/C
- Set LD. & TK. on T/C

Scale:	OFFICIAL TIE PLAT CITY OF RIVERSIDE	<i>These ties are for the purpose of perpetuating the found monumentation. No claim is made as to the relationship of the points or lines shown hereon to true boundary locations.</i>	
Date:			Sheet 1 of 1
Drawn by:			File No.:
W.O.:			
F.B.:			