


Street: **WIMBLEDON DR.**

8835 71E

OFFICIAL USE ONLY

X-Street:

CLARENDON CT.

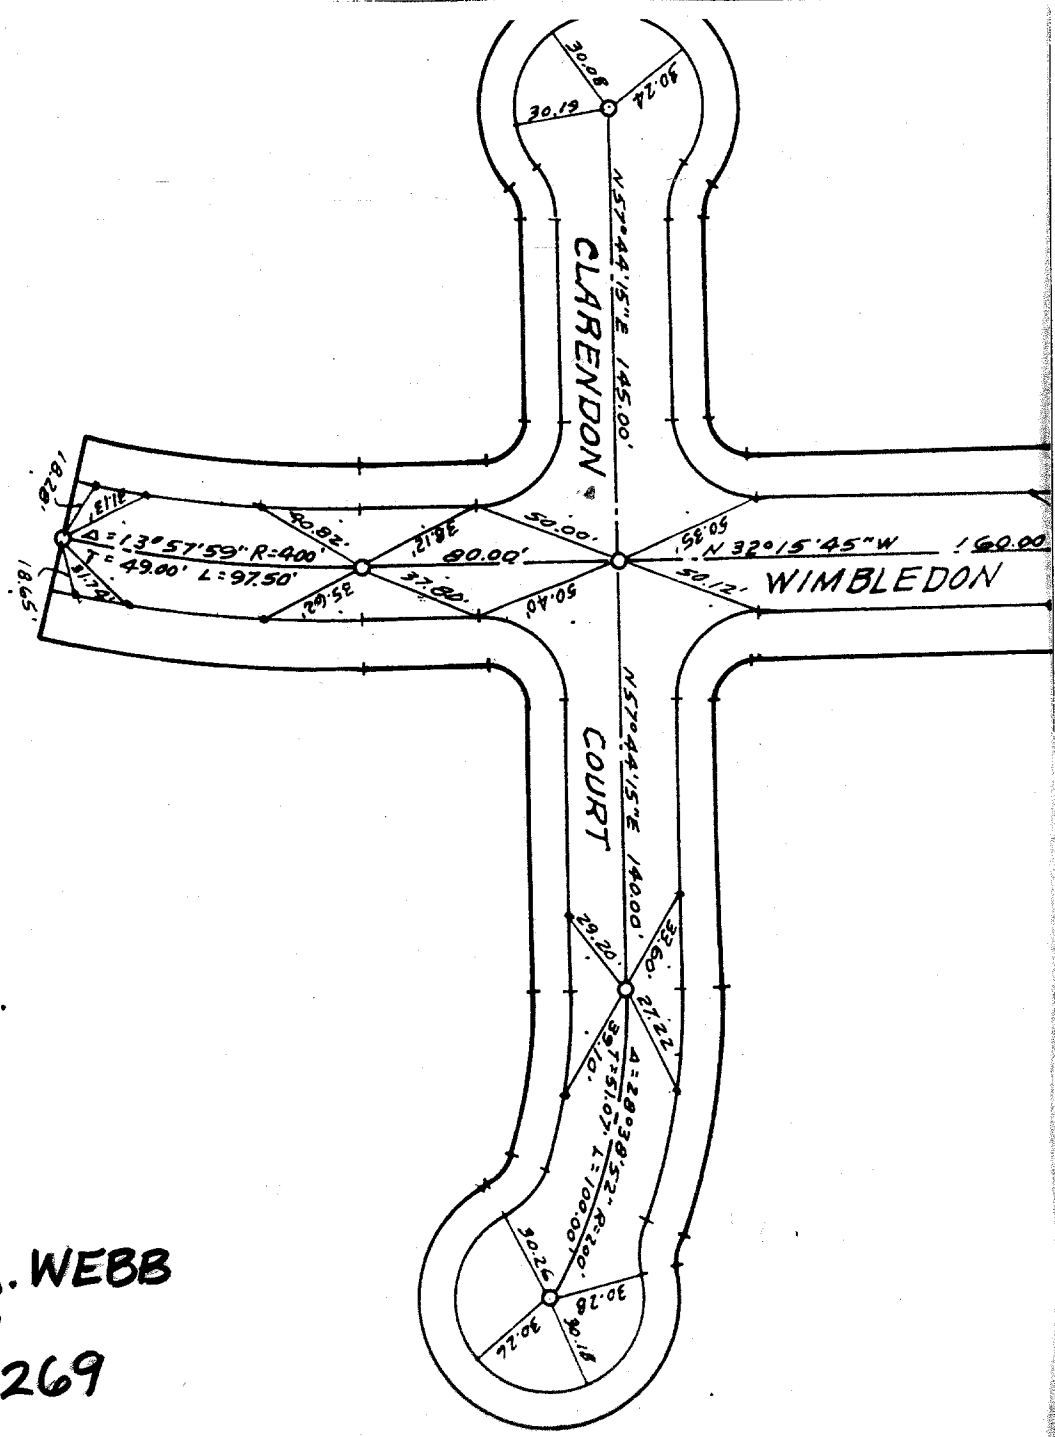

TO STUDS SET IN TOP OF CURB.
 P. TAGGED RE. 9876 AT ALL POINTS
 PLUS 0

ALBERTA. WEBB
FB 549
W.O. 64-269

- ✕ FD. Ramset Nail on T/C
- FD. LD. & TK. on T/C
- FD. "C" Nail on T/C
- Set LD. & TK. on T/C

OFFICIAL TIE PLAT
CITY OF RIVERSIDE

These ties are for the purpose of perpetuating the found monumentation. No claim is made as to the relationship of the points or lines shown hereon to true boundary locations.

Scale:
 Date:
 Drawn by:
 W.O.:
 F.B.:

Sheet 1 of 1
 File No.: