


Ties to st. & monuments
 set stud = x Unless otherwise noted
 53 ALL Dist. are mea. Level

Refer to F.B. 675

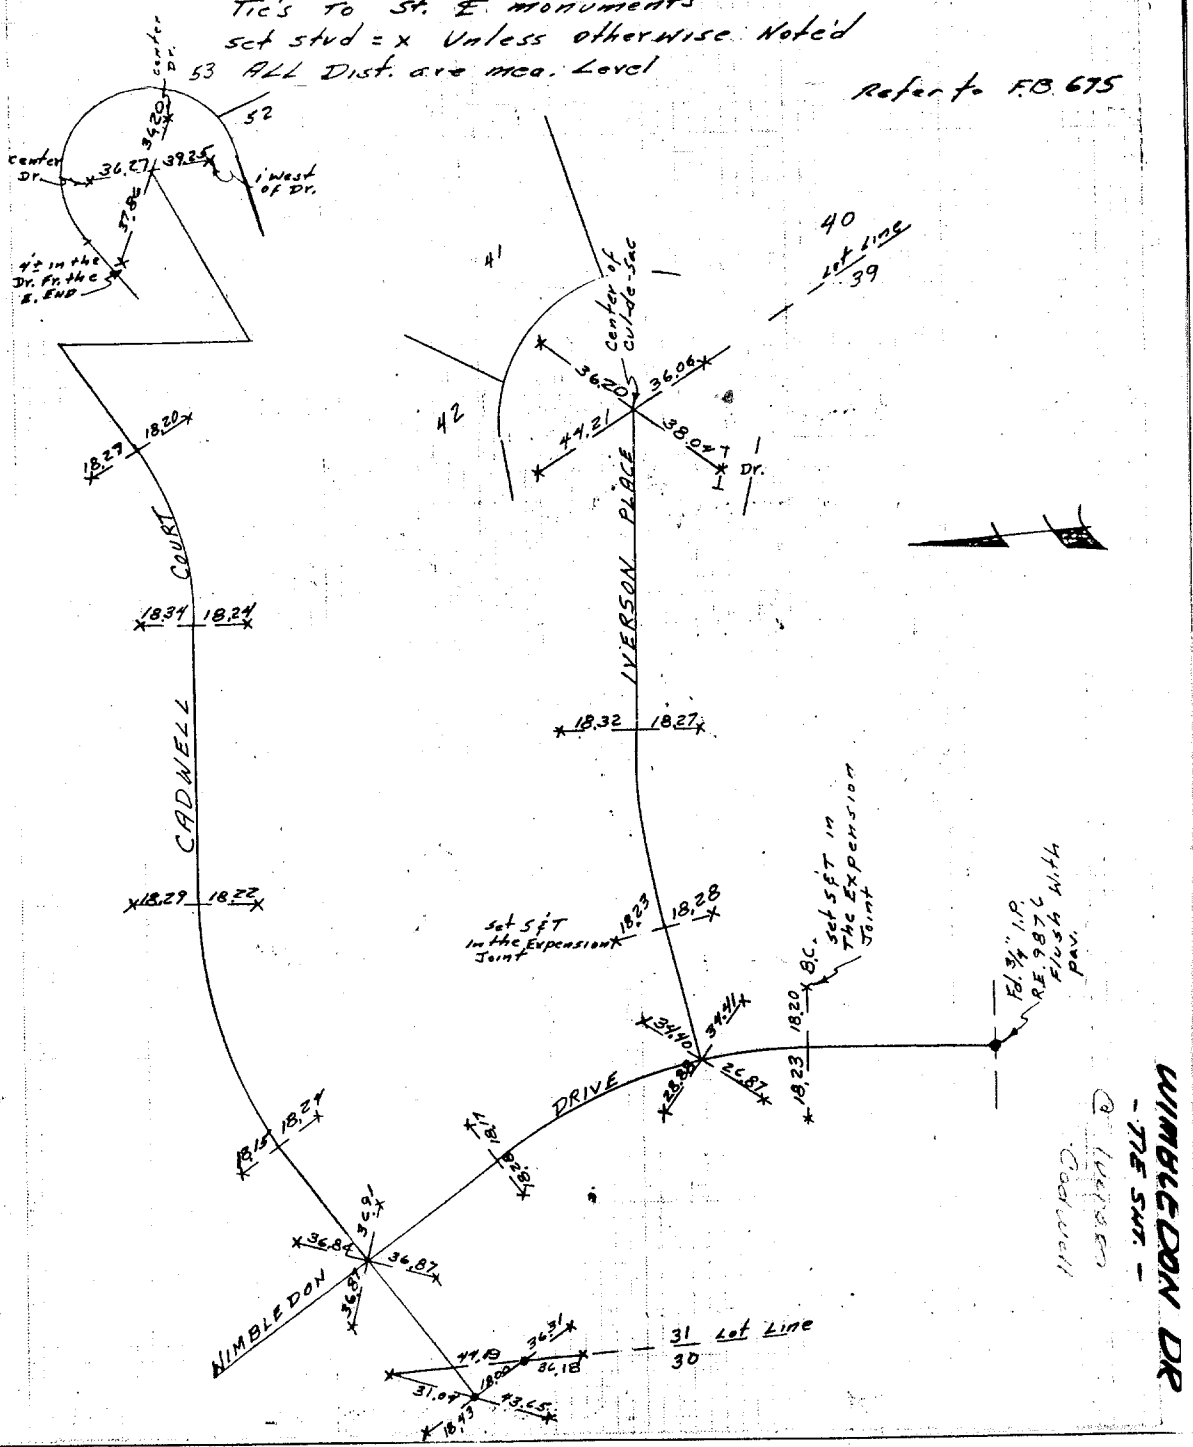

Street: **WIMBLEDON DR.**
8838 TIF
 X-Street: **CADWELL CT.**

OFFICIAL USE ONLY

- ✗ FD. Ramset Nail on T/C
- FD. LD. & TK. on T/C
- FD. "C" Nail on T/C
- Set LD. & TK. on T/C

OFFICIAL TIE PLAT

CITY OF RIVERSIDE

These ties are for the purpose of perpetuating the found monumentation. No claim is made as to the relationship of the points or lines shown hereon to true boundary locations.

Scale:
 Date:
 Drawn by:
 W.O.:
 F.B.:

Sheet 1 of 1
 File No.: