


V.T.N. CONSDTD.
TRACT No. 4290

SWING TIES

WINDEMERE WAY
SLY OF
PROMONTORY LANE
COPY
FIELD CKD 2/76
JHT

Street: WINDEMERE WAY
8841 TIF
X-Street: TRACT BUDY.
OFFICIAL USE ONLY SLY OF PROMONTORY LN.

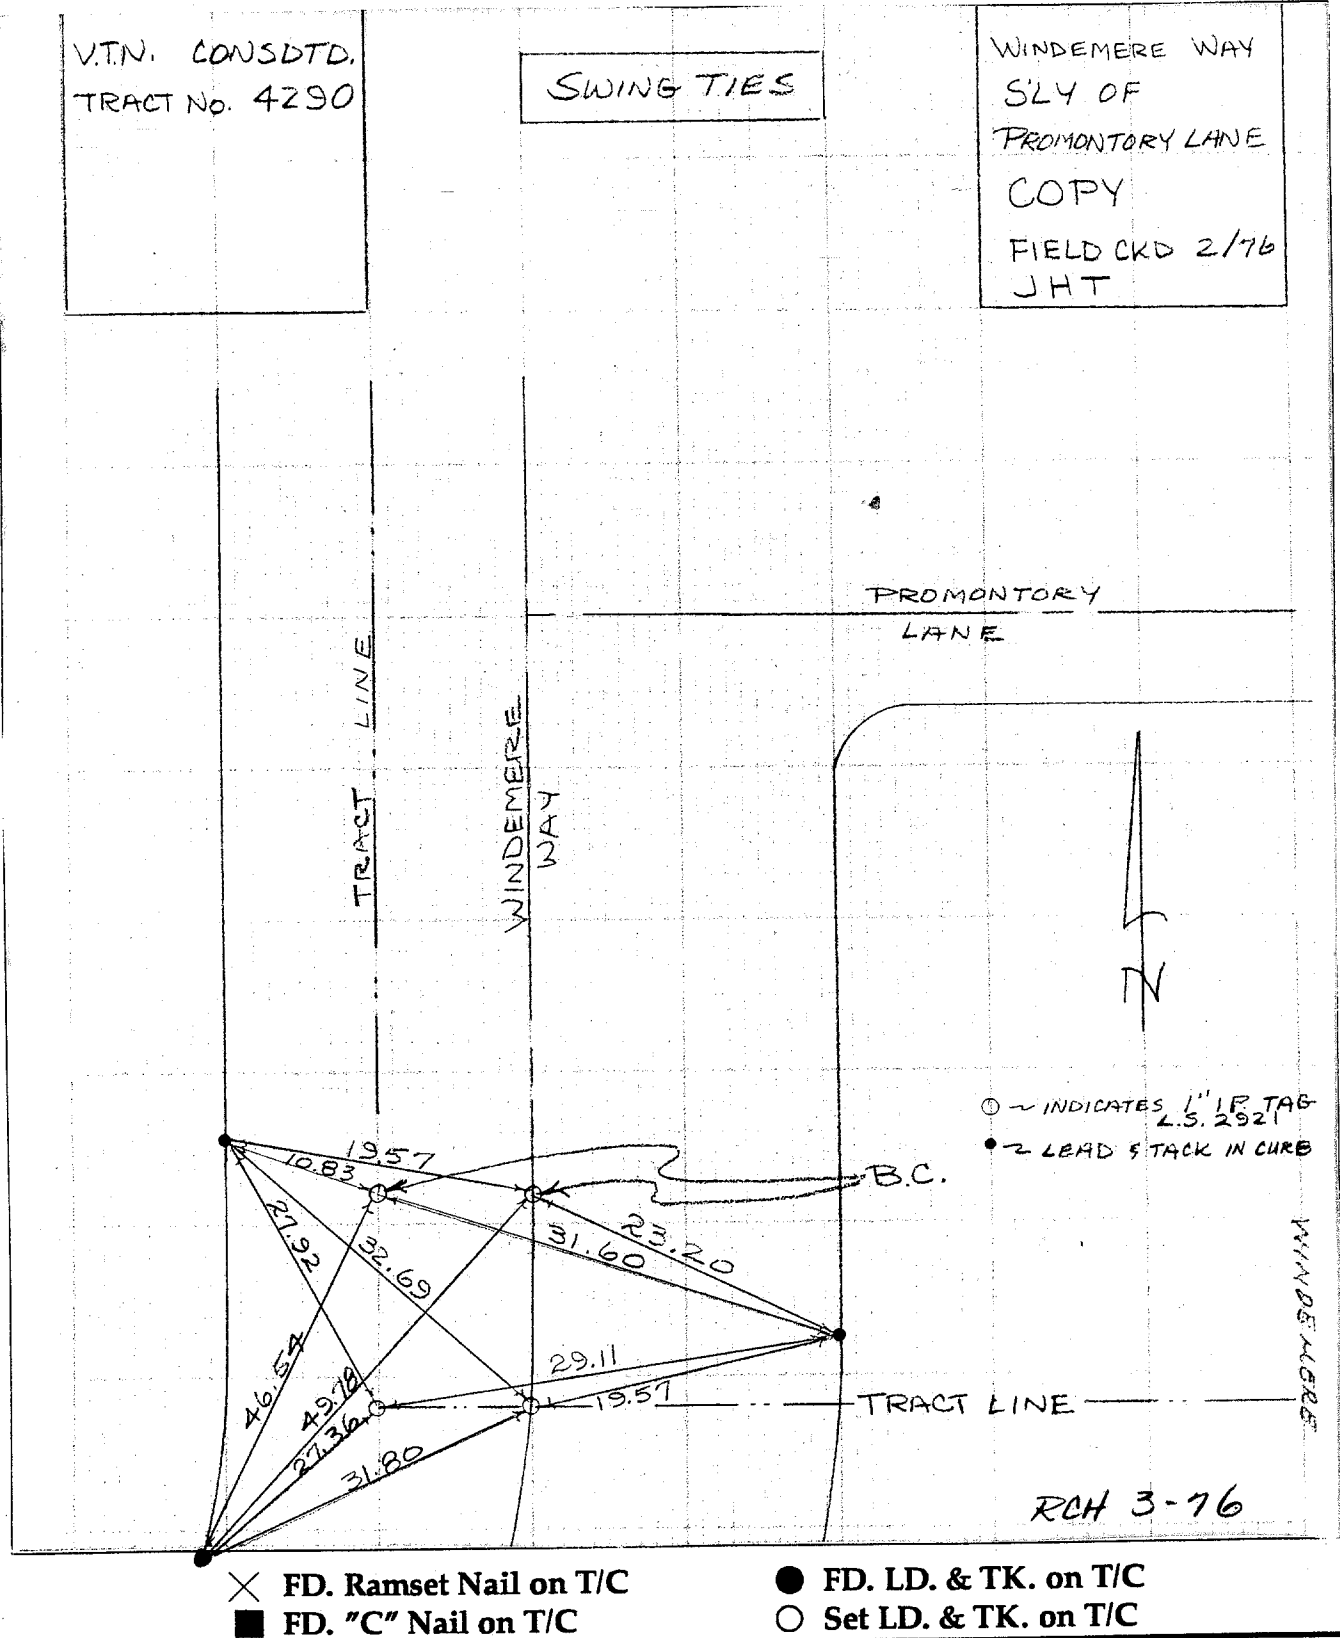

- ✕ FD. Ramset Nail on T/C
- FD. LD. & TK. on T/C
- FD. "C" Nail on T/C
- Set LD. & TK. on T/C

Scale: _____
 Date: _____
 Drawn by: _____
 W.O.: _____
 F.B.: _____

OFFICIAL TIE PLAT

CITY OF RIVERSIDE

These ties are for the purpose of perpetuating the found monumentation. No claim is made as to the relationship of the points or lines shown hereon to true boundary locations.

Sheet 1 of 1
 File No.: _____