


Street: **WINDSONG ST.**  
**8854 TIE**  
 X-Street: **HARLOW AVE.**  
 OFFICIAL USE ONLY

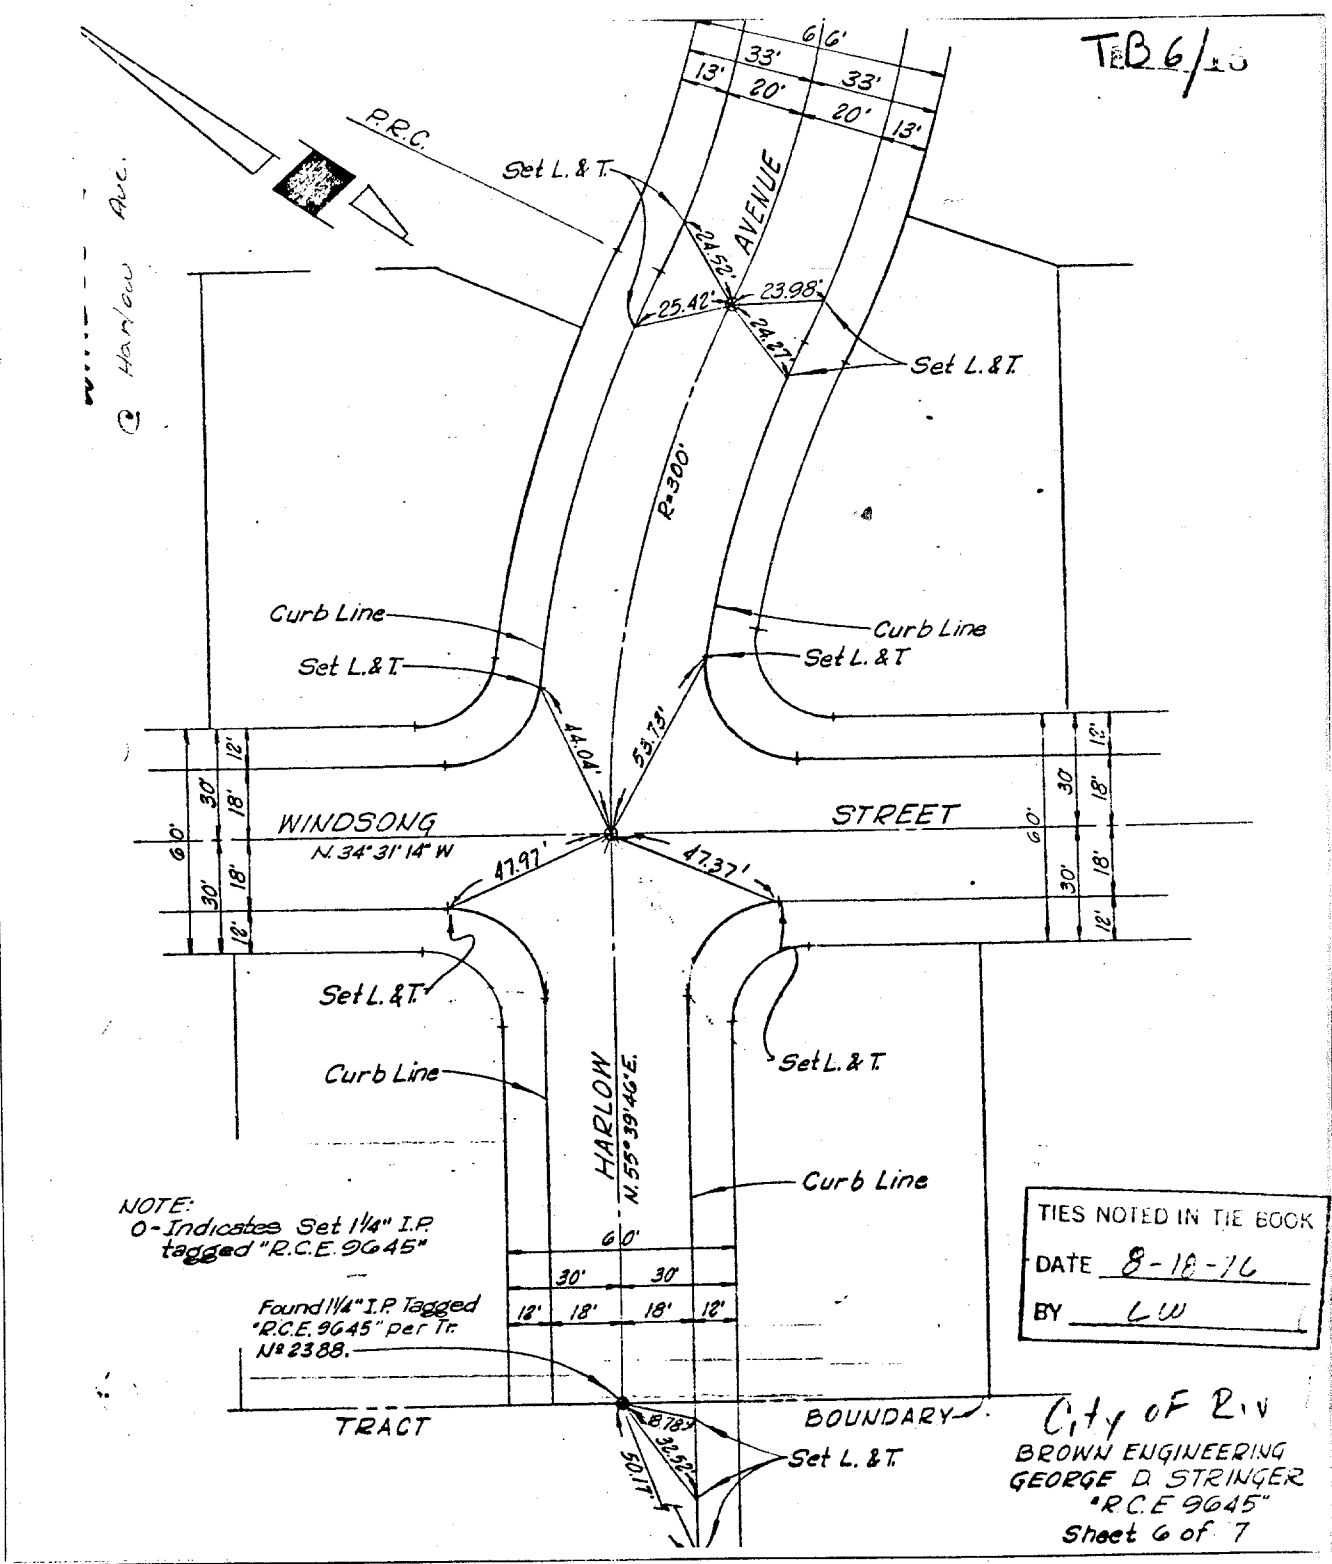

NOTE:  
 O - Indicates Set 1/4" I.P.  
 tagged "R.C.E. 9645"

Found 1/4" I.P. Tagged  
 "R.C.E. 9645" per Tr.  
 N# 2388.

TIES NOTED IN TIE BOOK  
 DATE 8-18-76  
 BY LW

City of Riv  
 BROWN ENGINEERING  
 GEORGE D. STRINGER  
 "R.C.E. 9645"  
 Sheet 6 of 7

- ✕ FD. Ramset Nail on T/C
- FD. LD. & TK. on T/C
- FD. "C" Nail on T/C
- Set LD. & TK. on T/C

## OFFICIAL TIE PLAT

### CITY OF RIVERSIDE

*These ties are for the purpose of perpetuating the found monumentation. No claim is made as to the relationship of the points or lines shown hereon to true boundary locations.*

Scale:  
 Date:  
 Drawn by:  
 W.O.:  
 F.B.:

Sheet 1 of 1  
 File No.: