


886.717

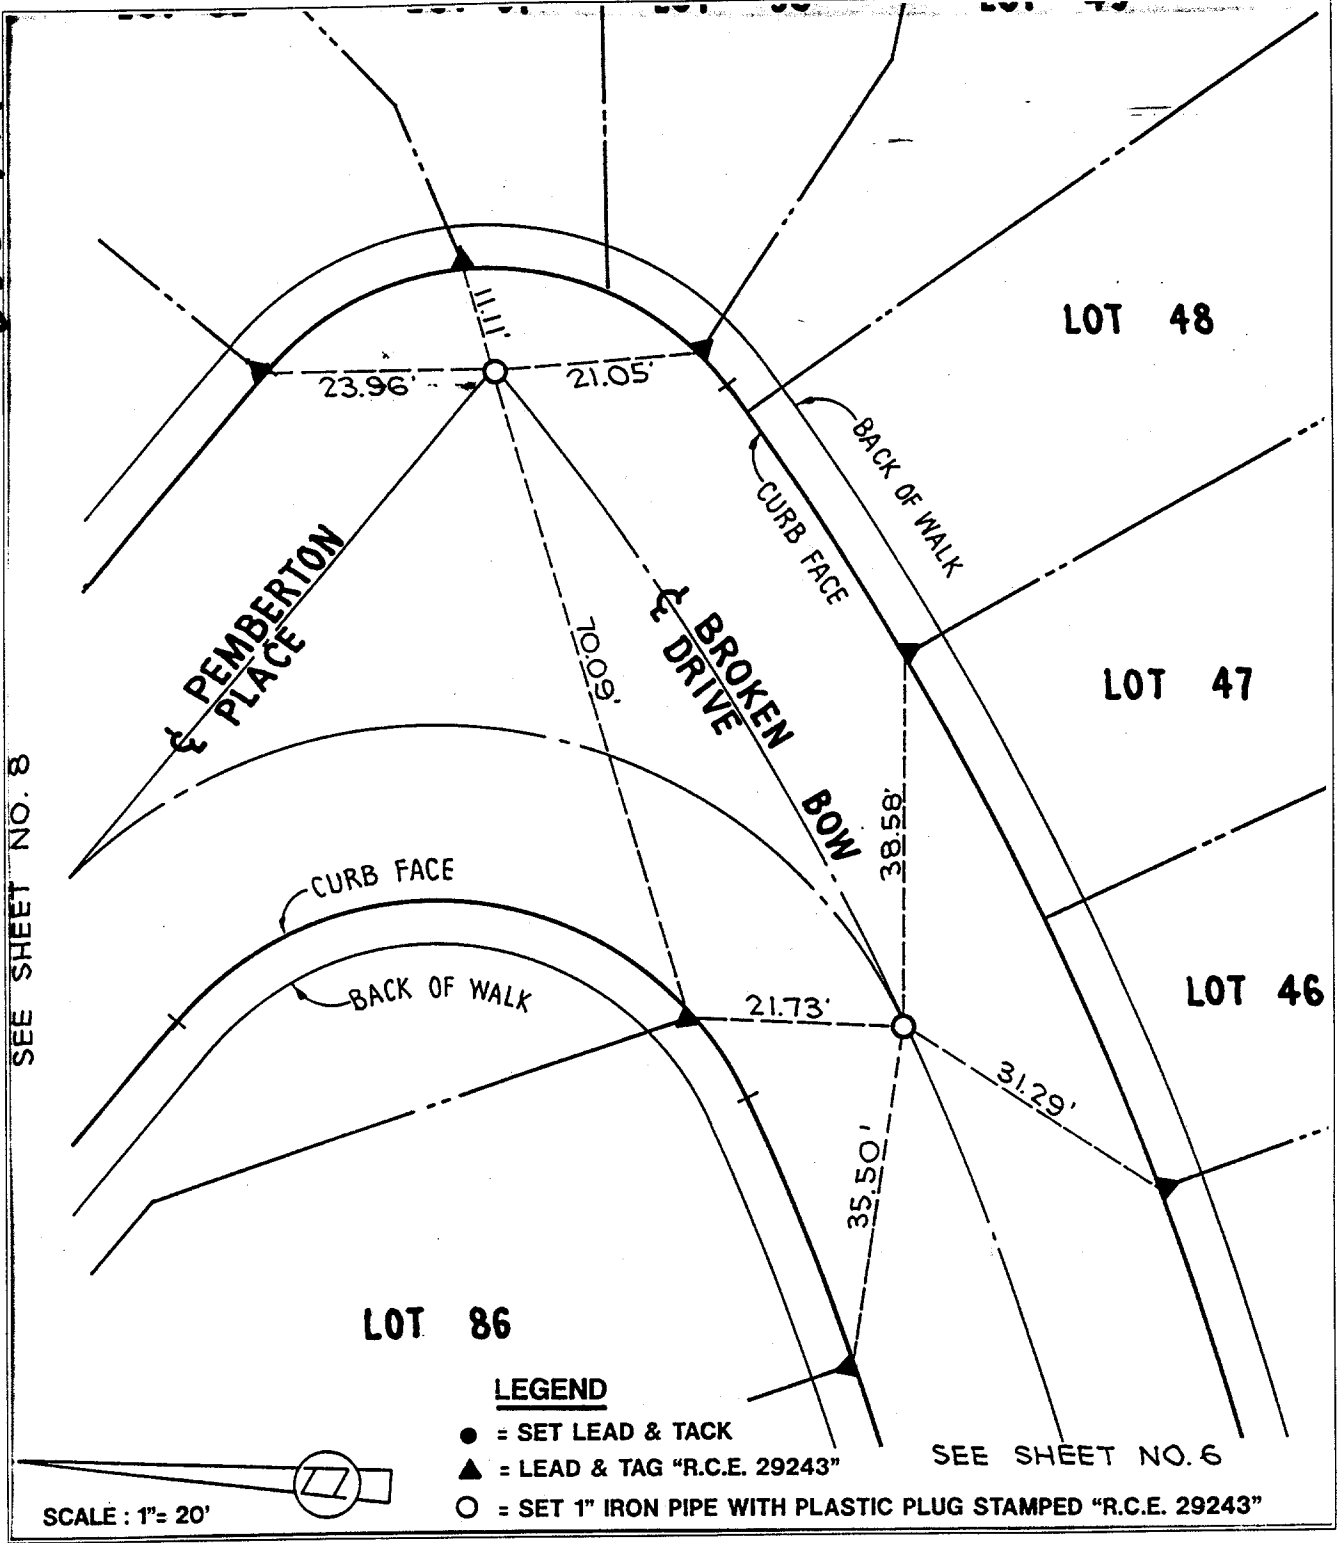

SEE SHEET NO. 8

SEE SHEET NO. 6

LEGEND

- = SET LEAD & TACK
- ▲ = LEAD & TAG "R.C.E. 29243"
- = SET 1" IRON PIPE WITH PLASTIC PLUG STAMPED "R.C.E. 29243"

SCALE: 1" = 20'

- ✕ FD. Ramset Nail on T/C
- FD. "C" Nail on T/C

- FD. LD. & TK. on T/C
- Set LD. & TK. on T/C

Street: BROKEN BOW DR.

X-Street: PEMBERTON PL.

OFFICIAL USE ONLY

Scale: _____
 Date: _____
 Drawn by: _____
 W.O.: _____
 F.B.: _____

OFFICIAL TIE PLAT
CITY OF RIVERSIDE

These ties are for the purpose of perpetuating the found monumentation. No claim is made as to the relationship of the points or lines shown hereon to true boundary locations.

TRACT 27288

Sheet 7 of 12
 File No.: _____