


SURVEY OF TRACT 21403-3 & TIES
 FOR 4HMA, INC. W.O.No. 3434 DATE 12-1-87
 SURVEY PARTY S MCKEE E HOLSIFER REF. _____ A.M. _____
 SEE PAGE 315

SURVEY NOTES

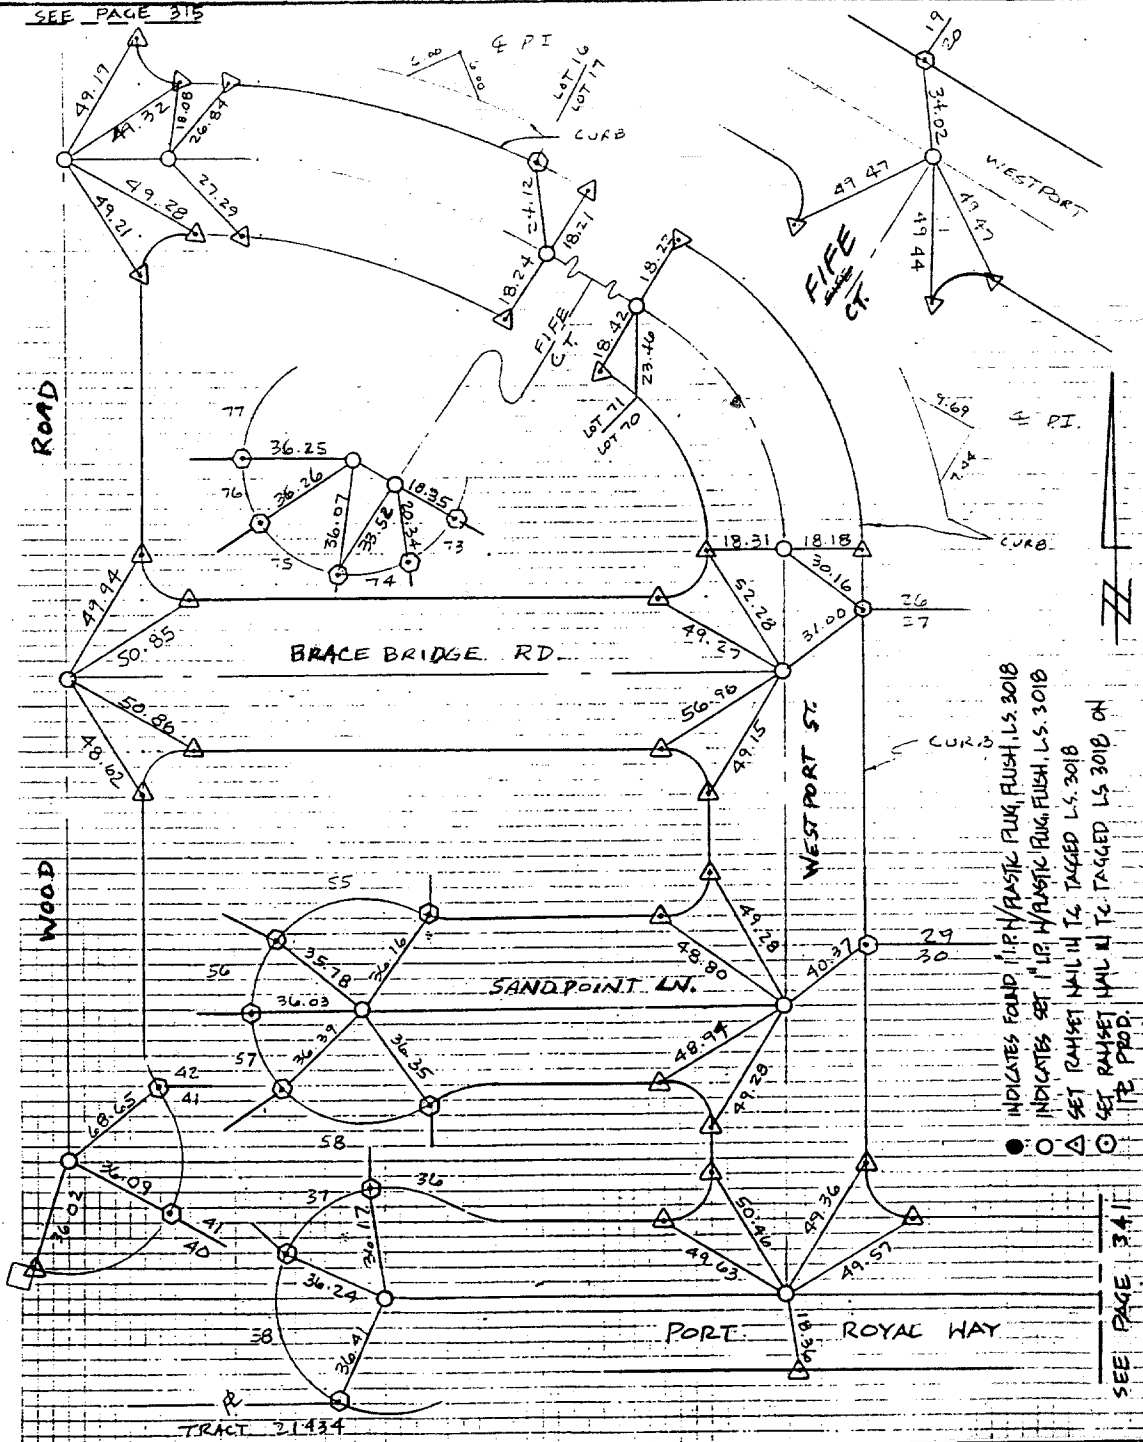

✕ FD. Ramset Nail on T/C
 ■ FD. "C" Nail on T/C

● FD. LD. & TK. on T/C
 ○ Set LD. & TK. on T/C

OFFICIAL TIE PLAT

CITY OF RIVERSIDE

These ties are for the purpose of perpetuating the found monumentation. No claim is made as to the relationship of the points or lines shown hereon to true boundary locations.

Scale:
 Date:
 Drawn by:
 W.O.:
 F.B.:

Sheet 1 of 1
 File No.:

Street: **WOOD RD.**
8882 TIE
 X-Street: **WESTPORT ST.**
 OFFICIAL USE ONLY