

SCALE: 1" = 30'
 DATE: 5-'07
 DR. BY:
 W.O.:


OFFICIAL TIE PLAT
 CITY OF RIVERSIDE

FILE NO. OF SHEETS
 SHEET

These ties are for the purpose of perpetuating the found monumentation. No claim is made as to the relationship of the points or lines shown hereon to true boundary locations.

STREET VAN BUREN BLVD. 8892 TIF X-STREET WOOD RD. OFFICE USE ONLY

X FD. Ramset Nail on T/C
 ■ FD. "C" Nail on T/C
 ● FD. LD. & TK. on T/C
 ○ SET LD. & TK. On T/C

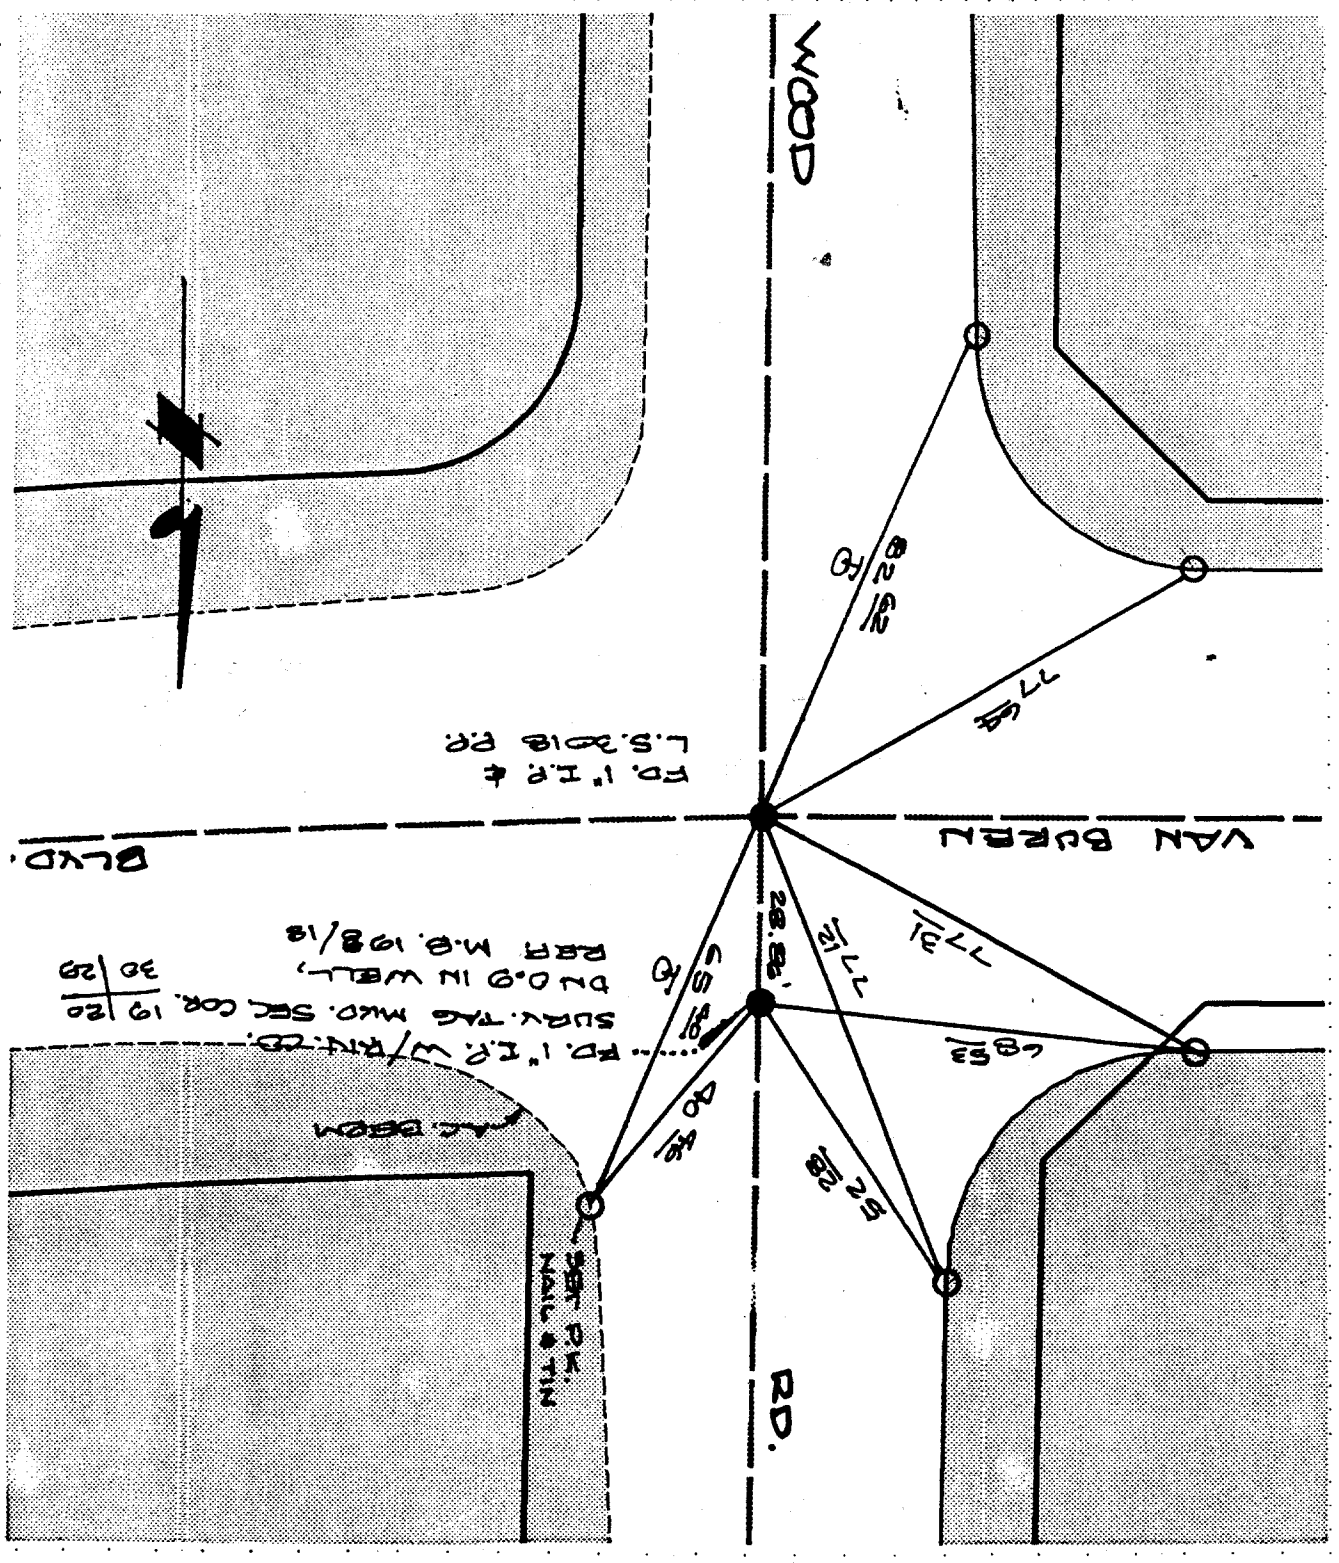

FD. 1" I.R. W/RN. CD.
 SURV. TAG MKD. SEC. COR. 19/20
 DN 0.9 IN WELL
 RRR M.B. 108/18
 30/20

FD. 1" I.R. &
 L.S. 3018 RR

SHEET