


Street: WOOD RD

8898 71E

OFFICIAL USE ONLY

X-Street: ESCHSCHOLIZIA

ESCHSCHOLIZIA

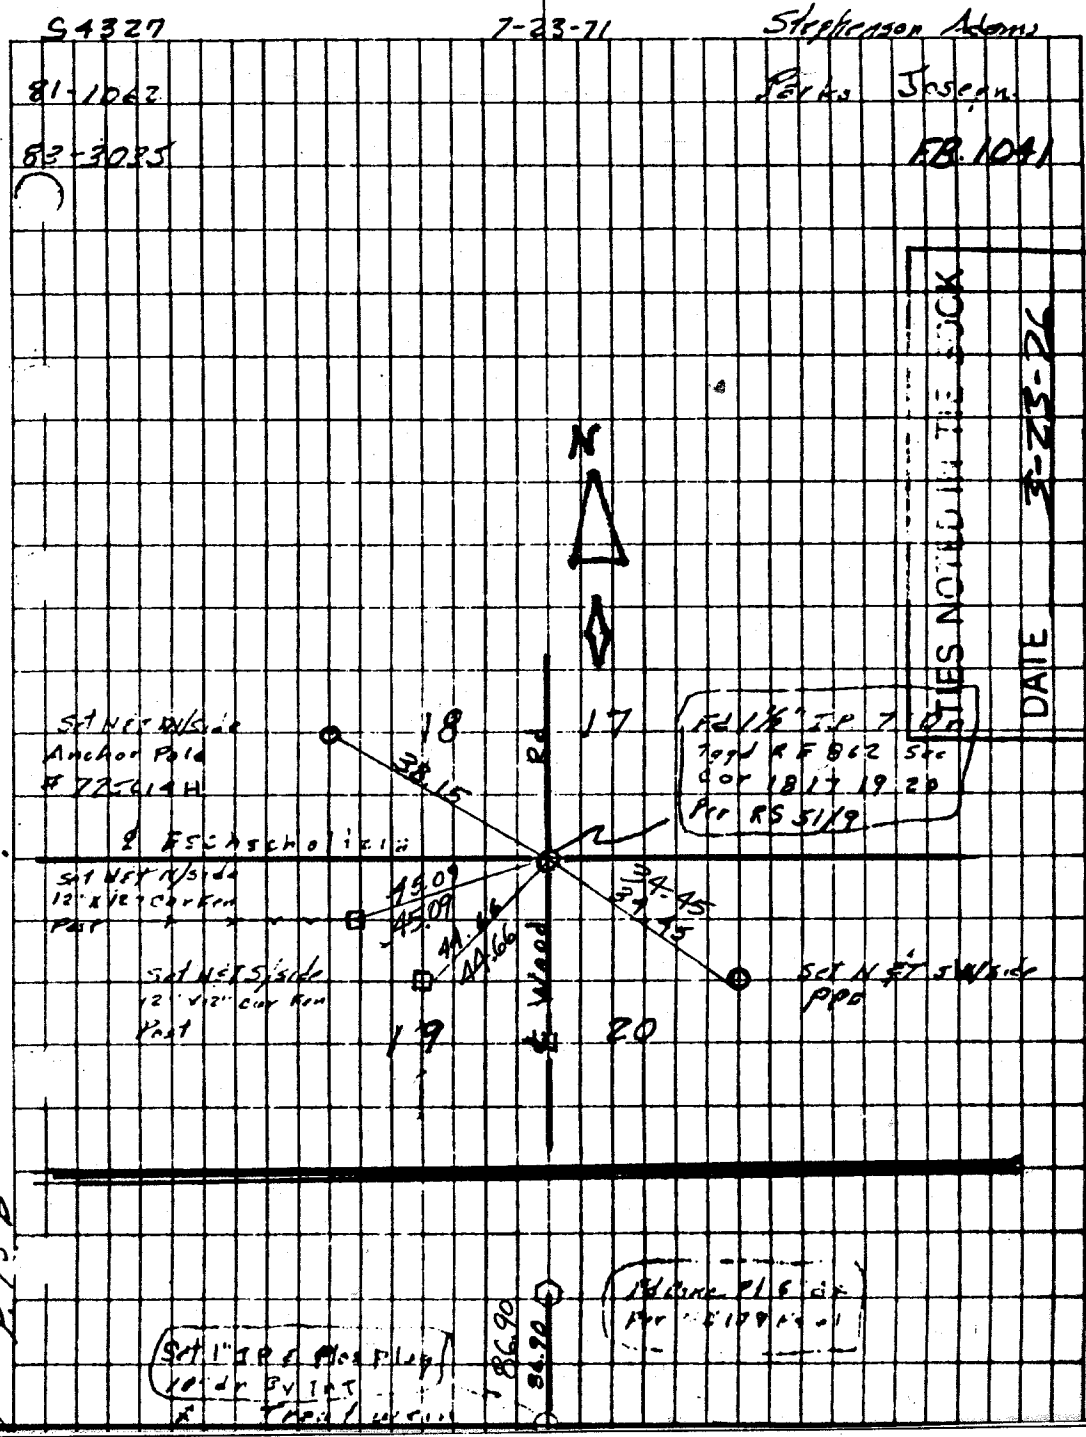

TIES NOTED IN THE BOOK

DATE 3-23-76

BY SGM

- ✗ FD. Ramset Nail on T/C
- FD. LD. & TK. on T/C
- FD. "C" Nail on T/C
- Set LD. & TK. on T/C

## OFFICIAL TIE PLAT

### CITY OF RIVERSIDE

*These ties are for the purpose of perpetuating the found monumentation. No claim is made as to the relationship of the points or lines shown hereon to true boundary locations.*

Scale: \_\_\_\_\_

Date: \_\_\_\_\_

Drawn by: \_\_\_\_\_

W.O.: \_\_\_\_\_

F.B.: \_\_\_\_\_

Sheet 1 of 1

File No.: \_\_\_\_\_